


# BUILDING C / 2ND FLOOR / 1:200 A3



# BUILDING C / 3RD FLOOR / 1:200 A3




# BUILDING C / 4TH-6TH FLOOR / 1:200 A3

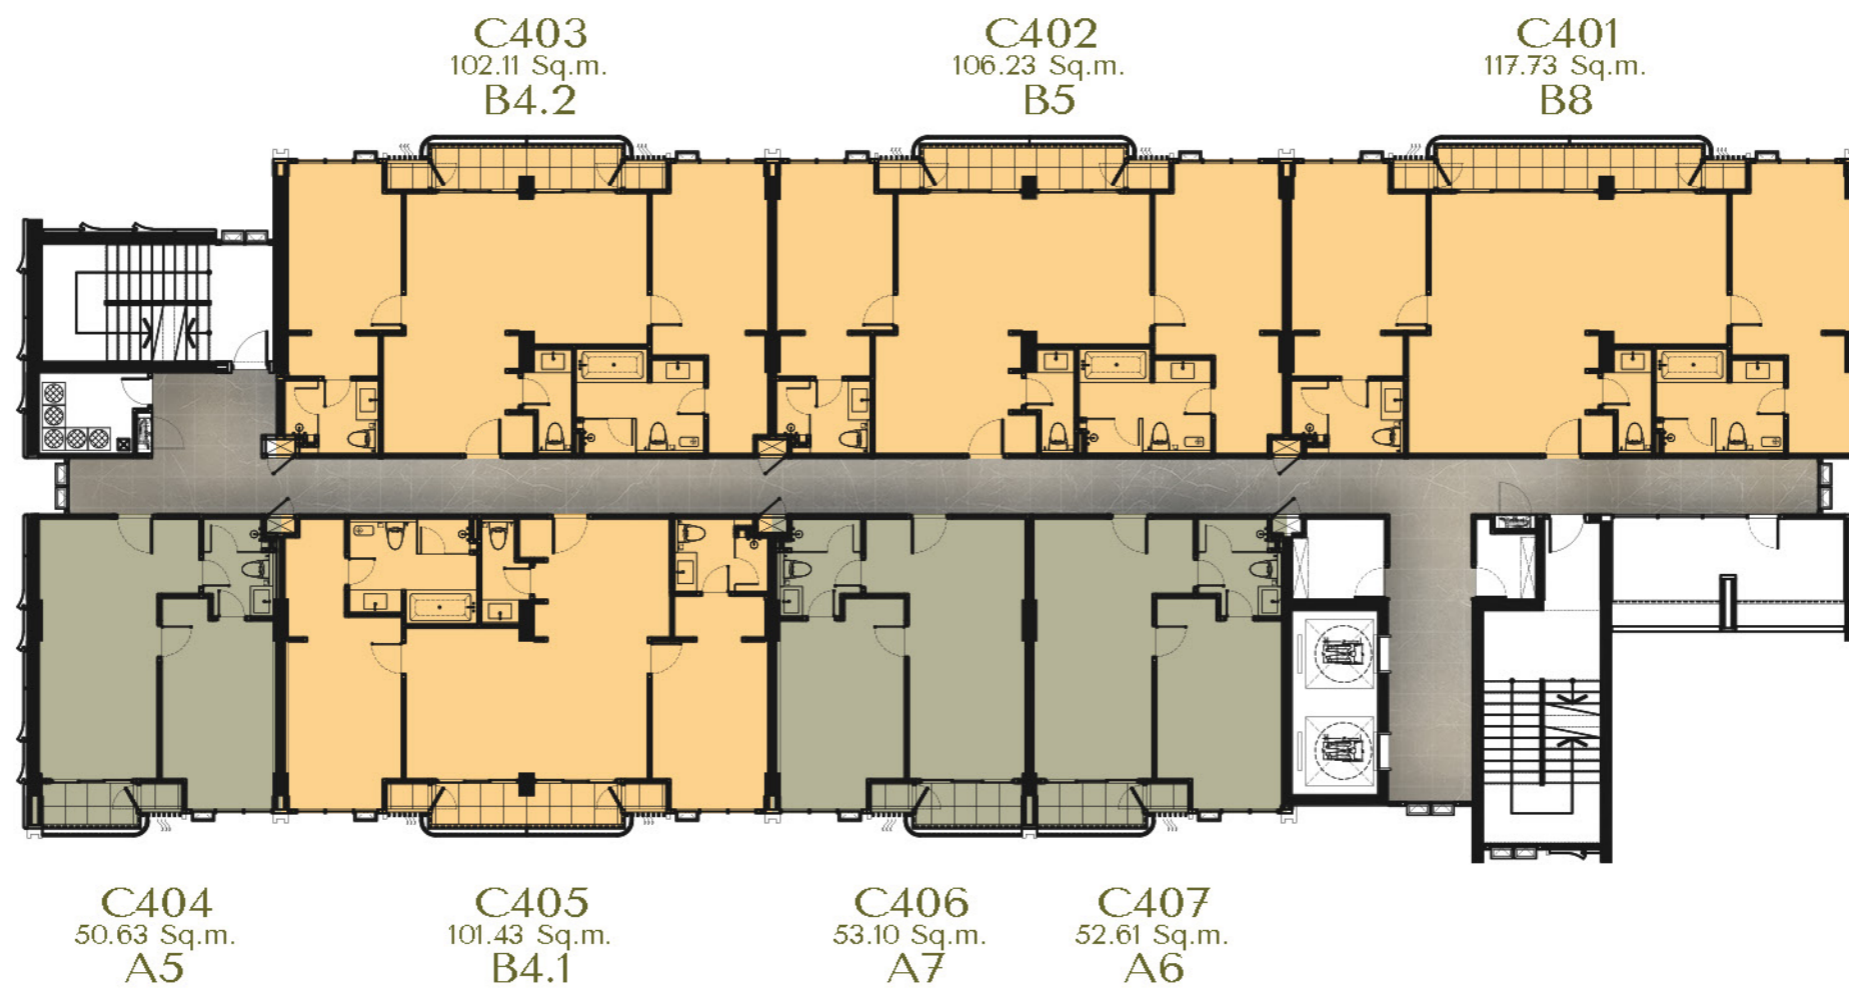

# BUILDING C / 4TH-6TH FLOOR / 1:200 A3



# BUILDING C / 4TH-6TH FLOOR / 1:200 A3

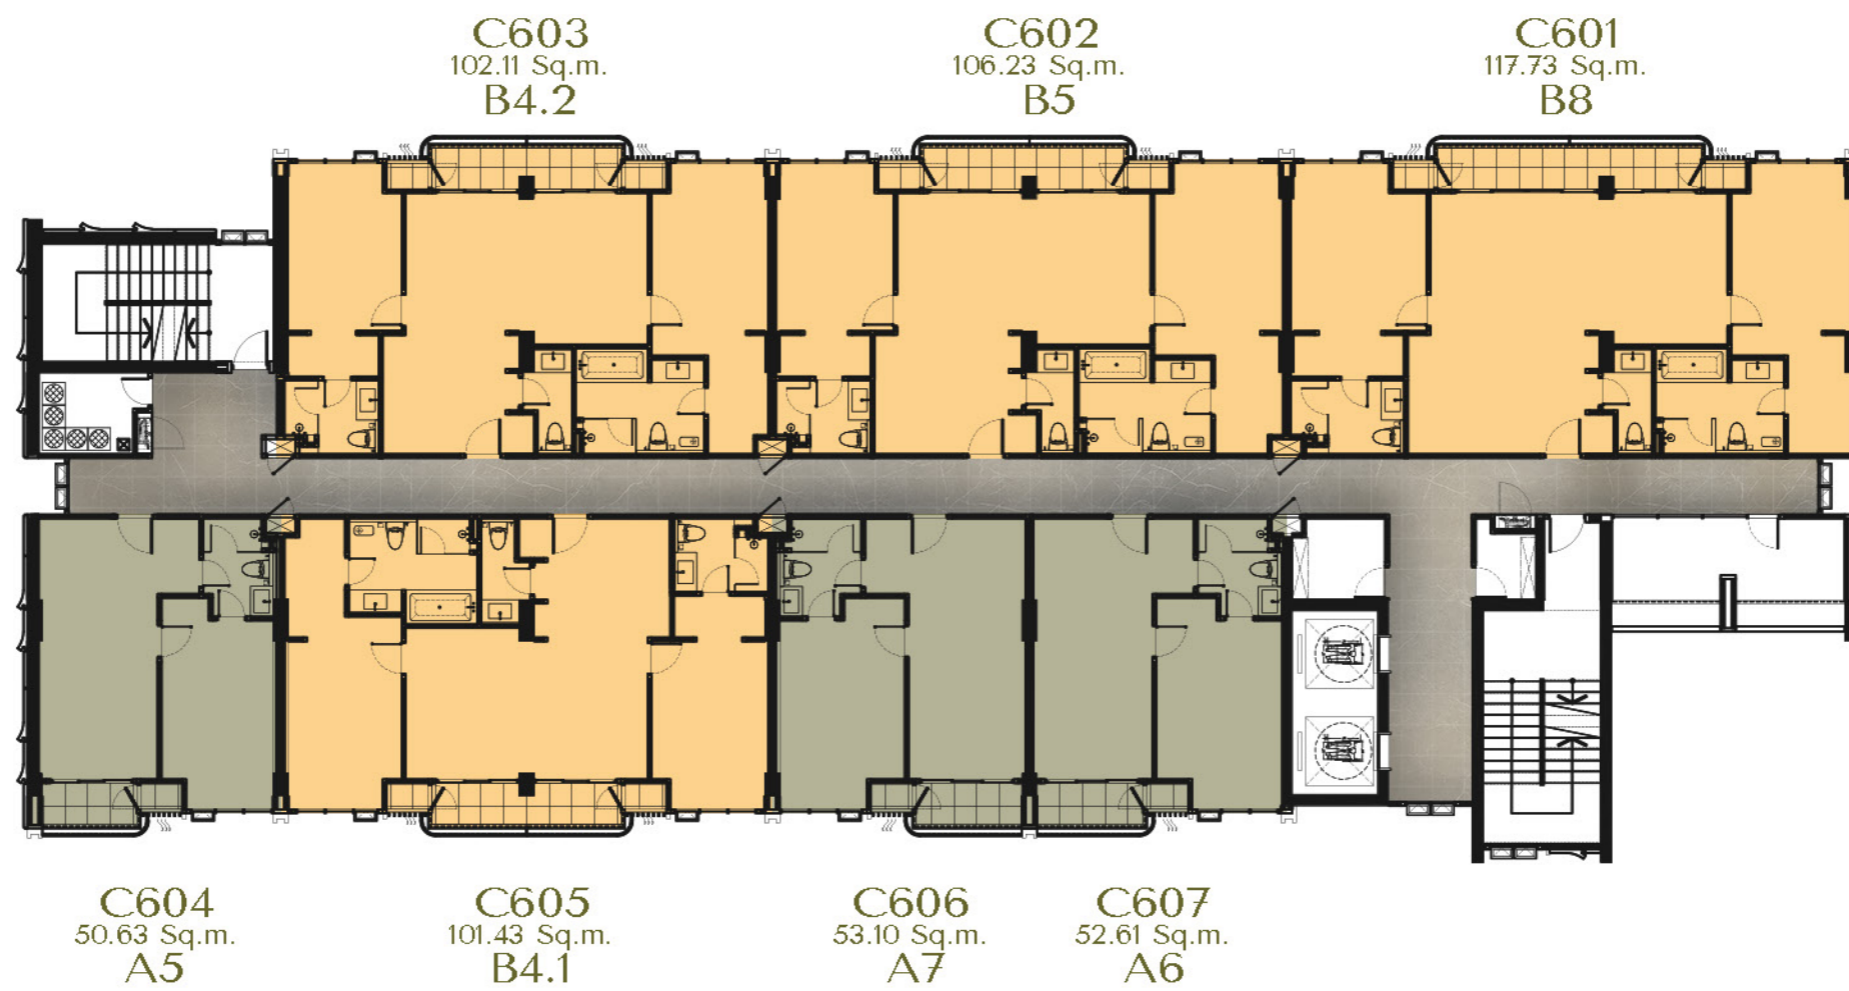

# BUILDING C / 7TH FLOOR / 1:200 A3

