




BUILDING B / 2ND FLOOR / 1:200 A3

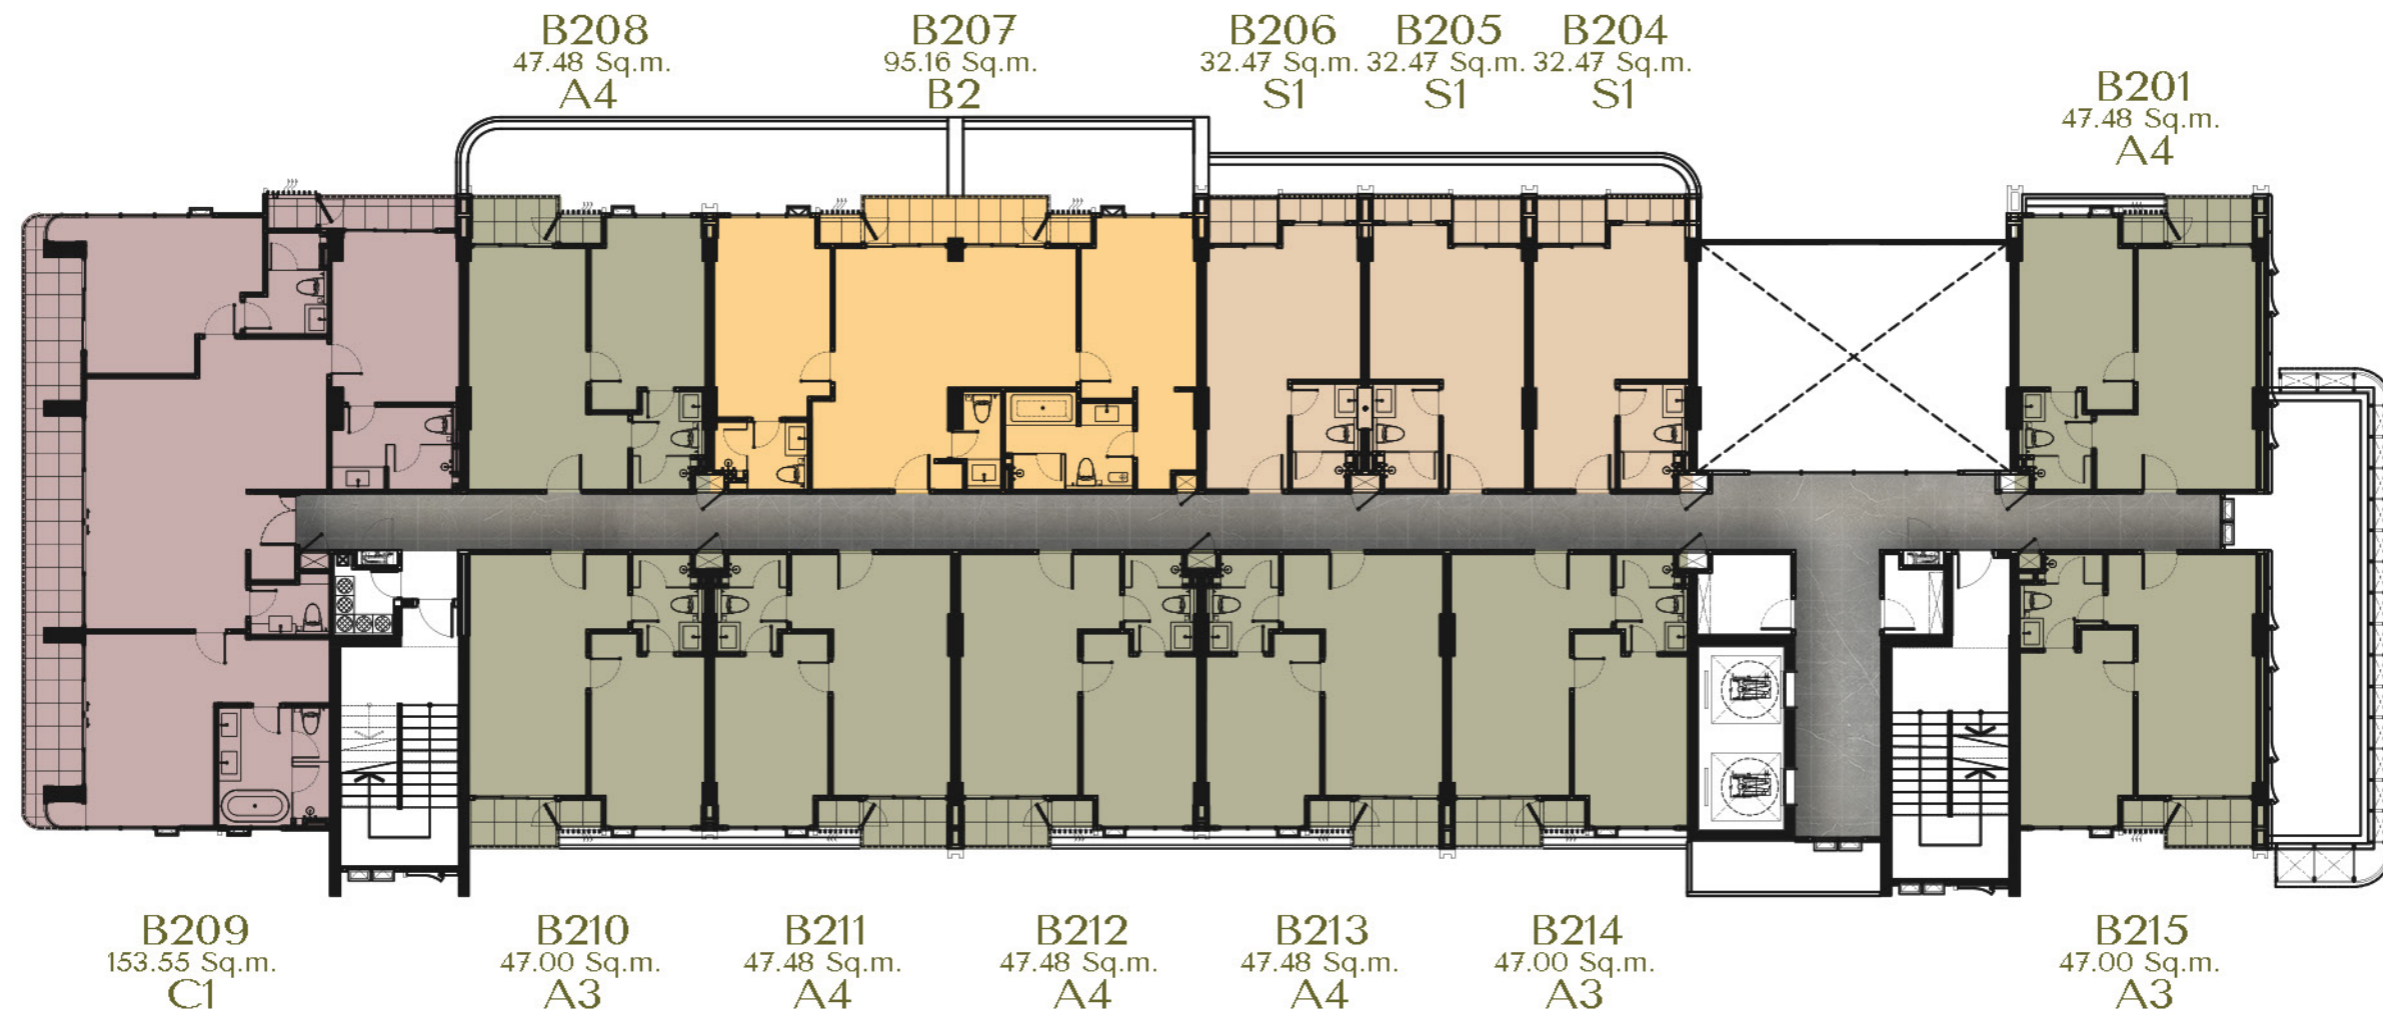


BUILDING B / 3RD-6TH FLOOR / 1:200 A3

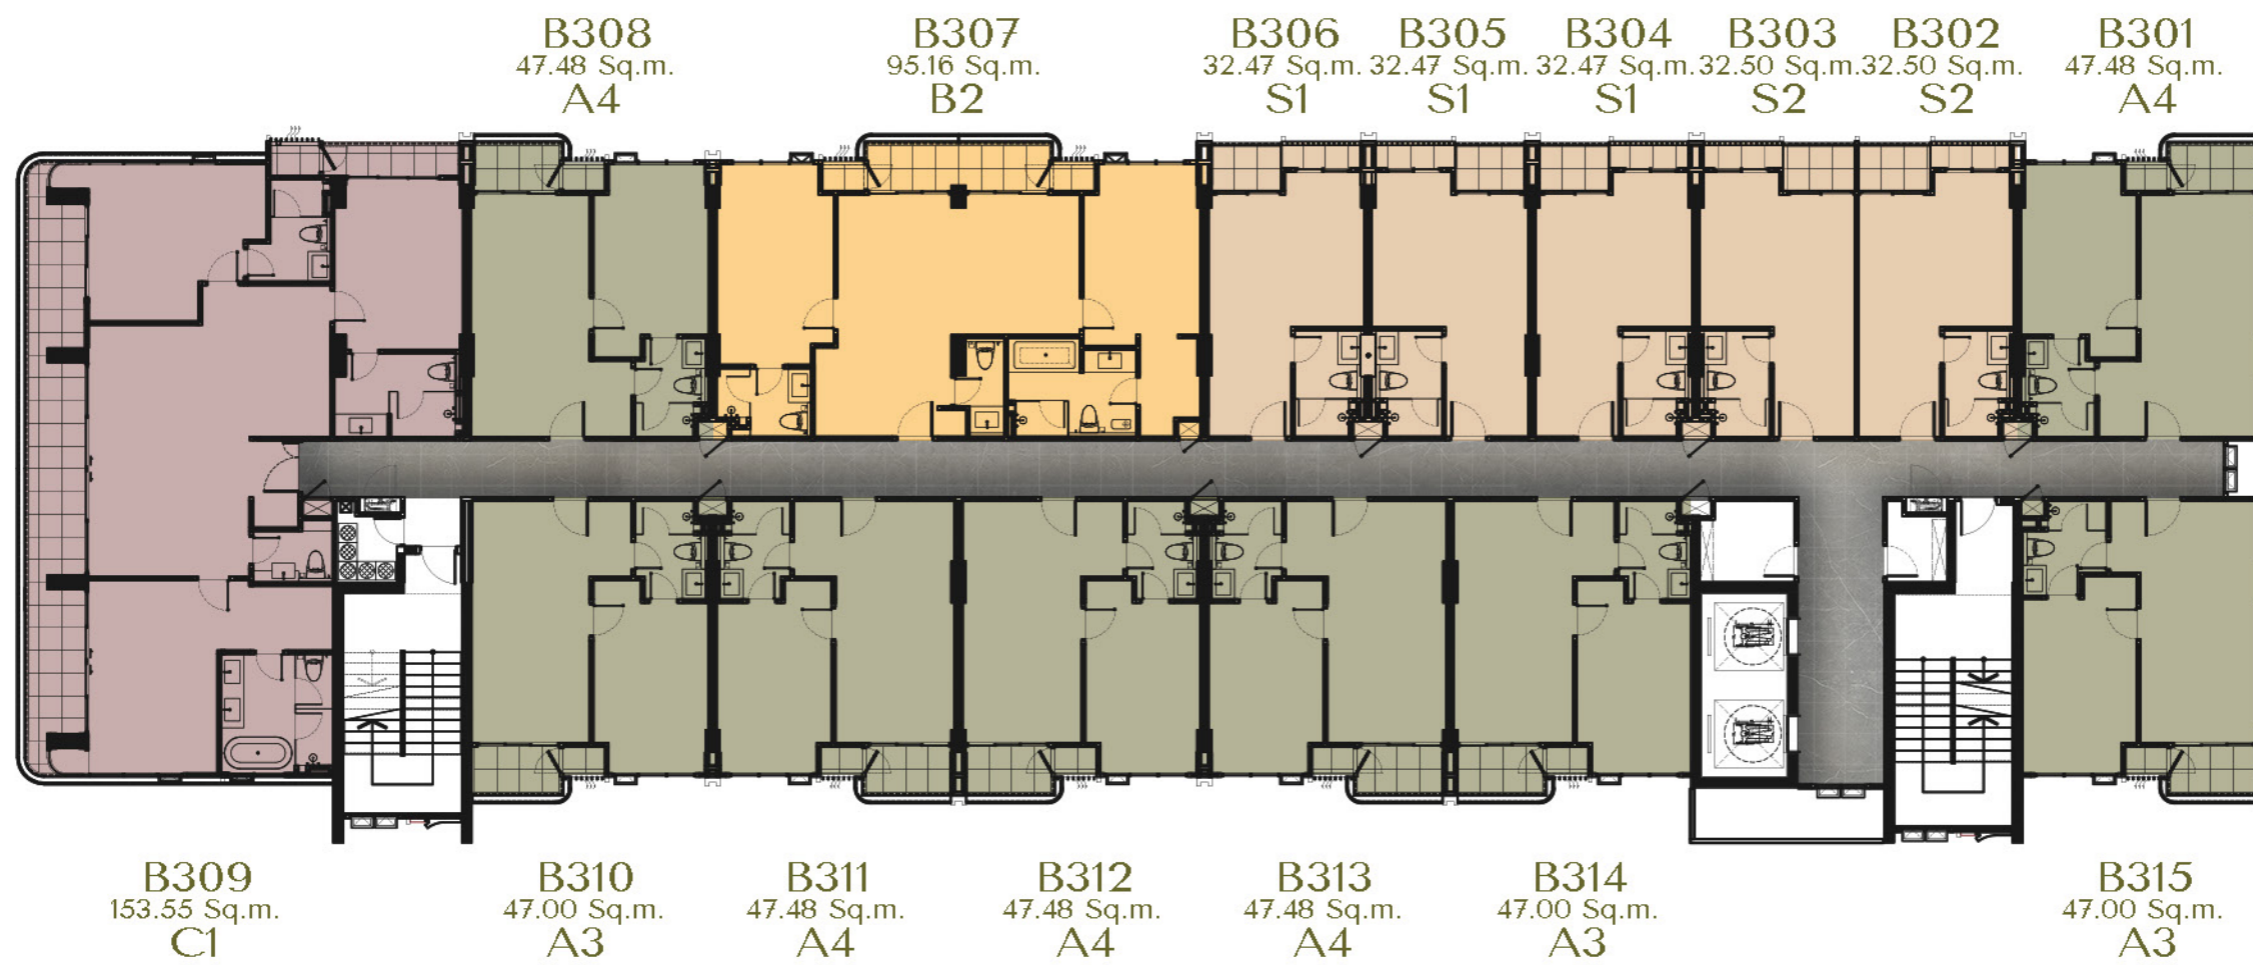


BUILDING B / 3RD-6TH FLOOR / 1:200 A3

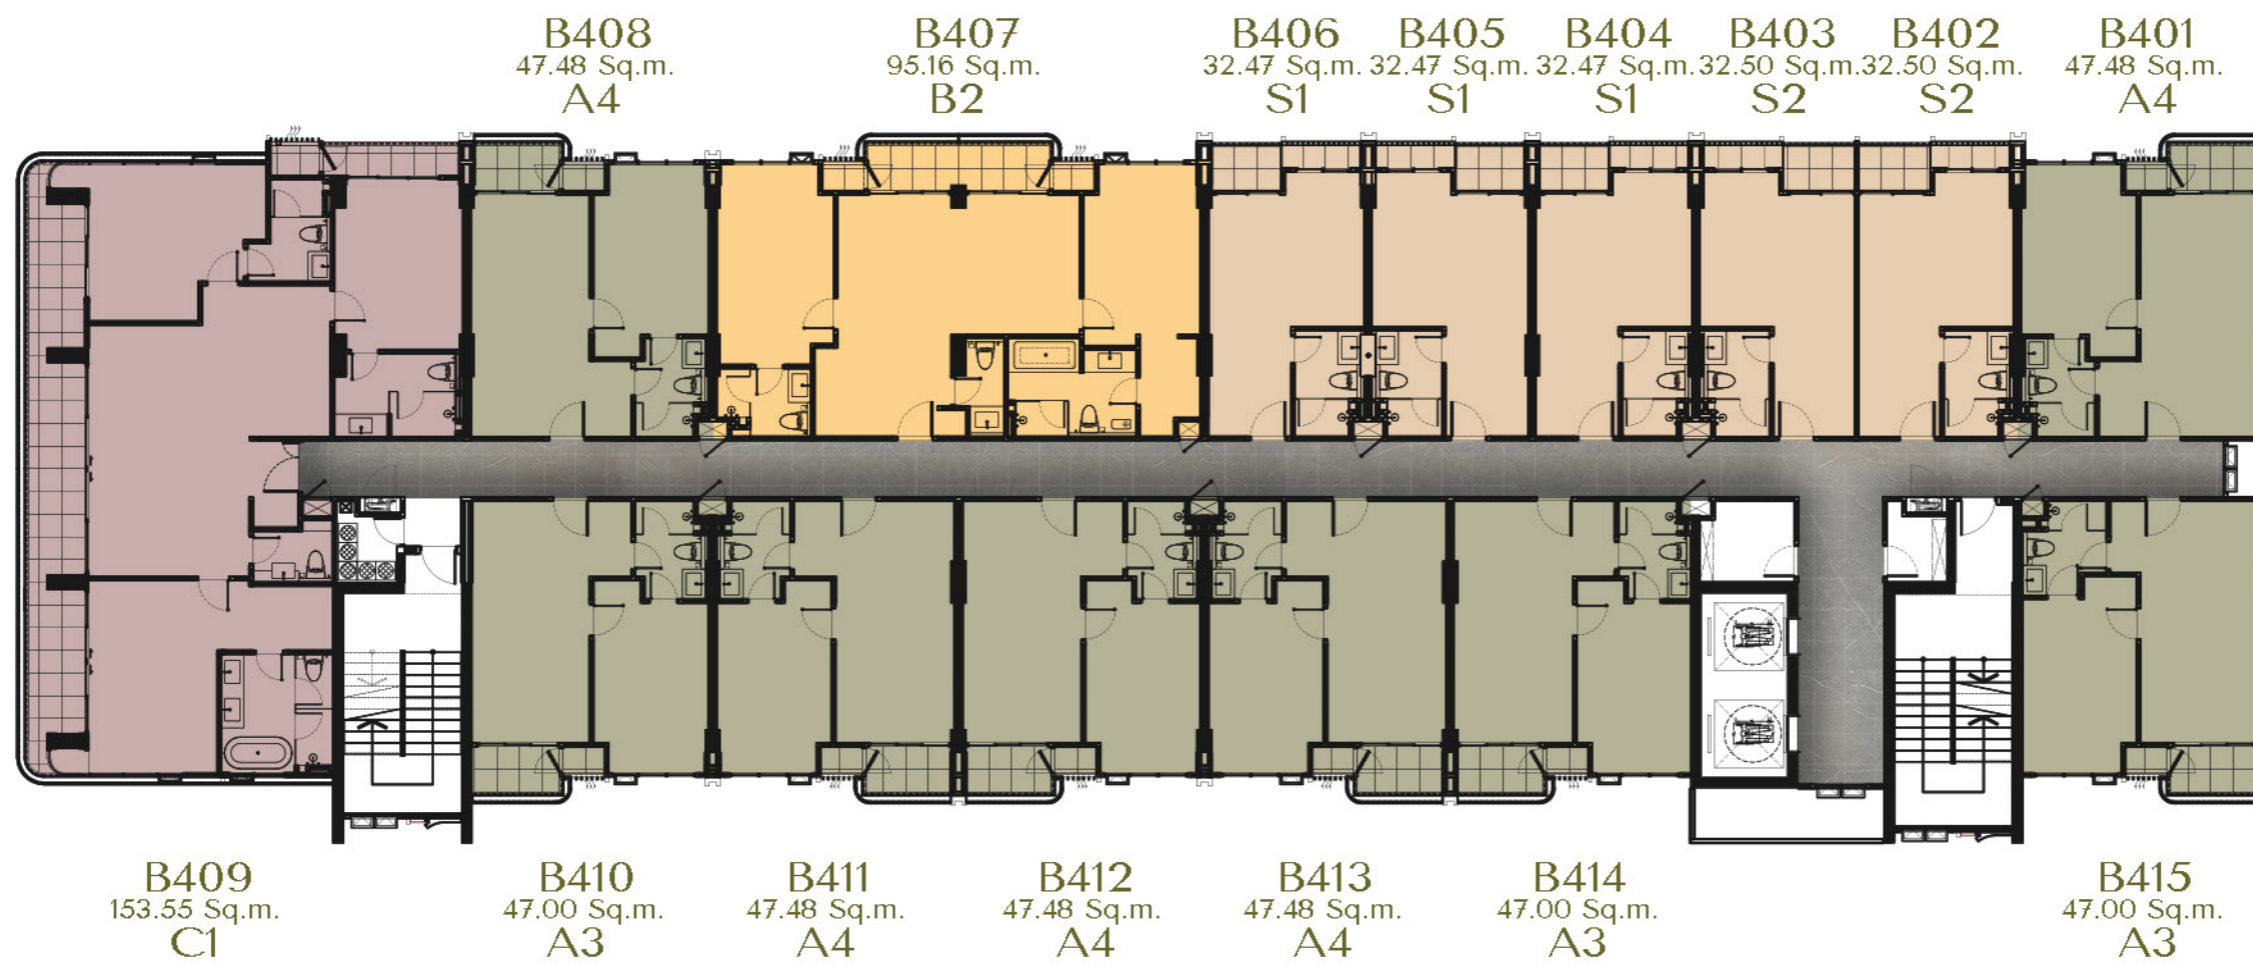

BUILDING B / 3RD-6TH FLOOR / 1:200 A3

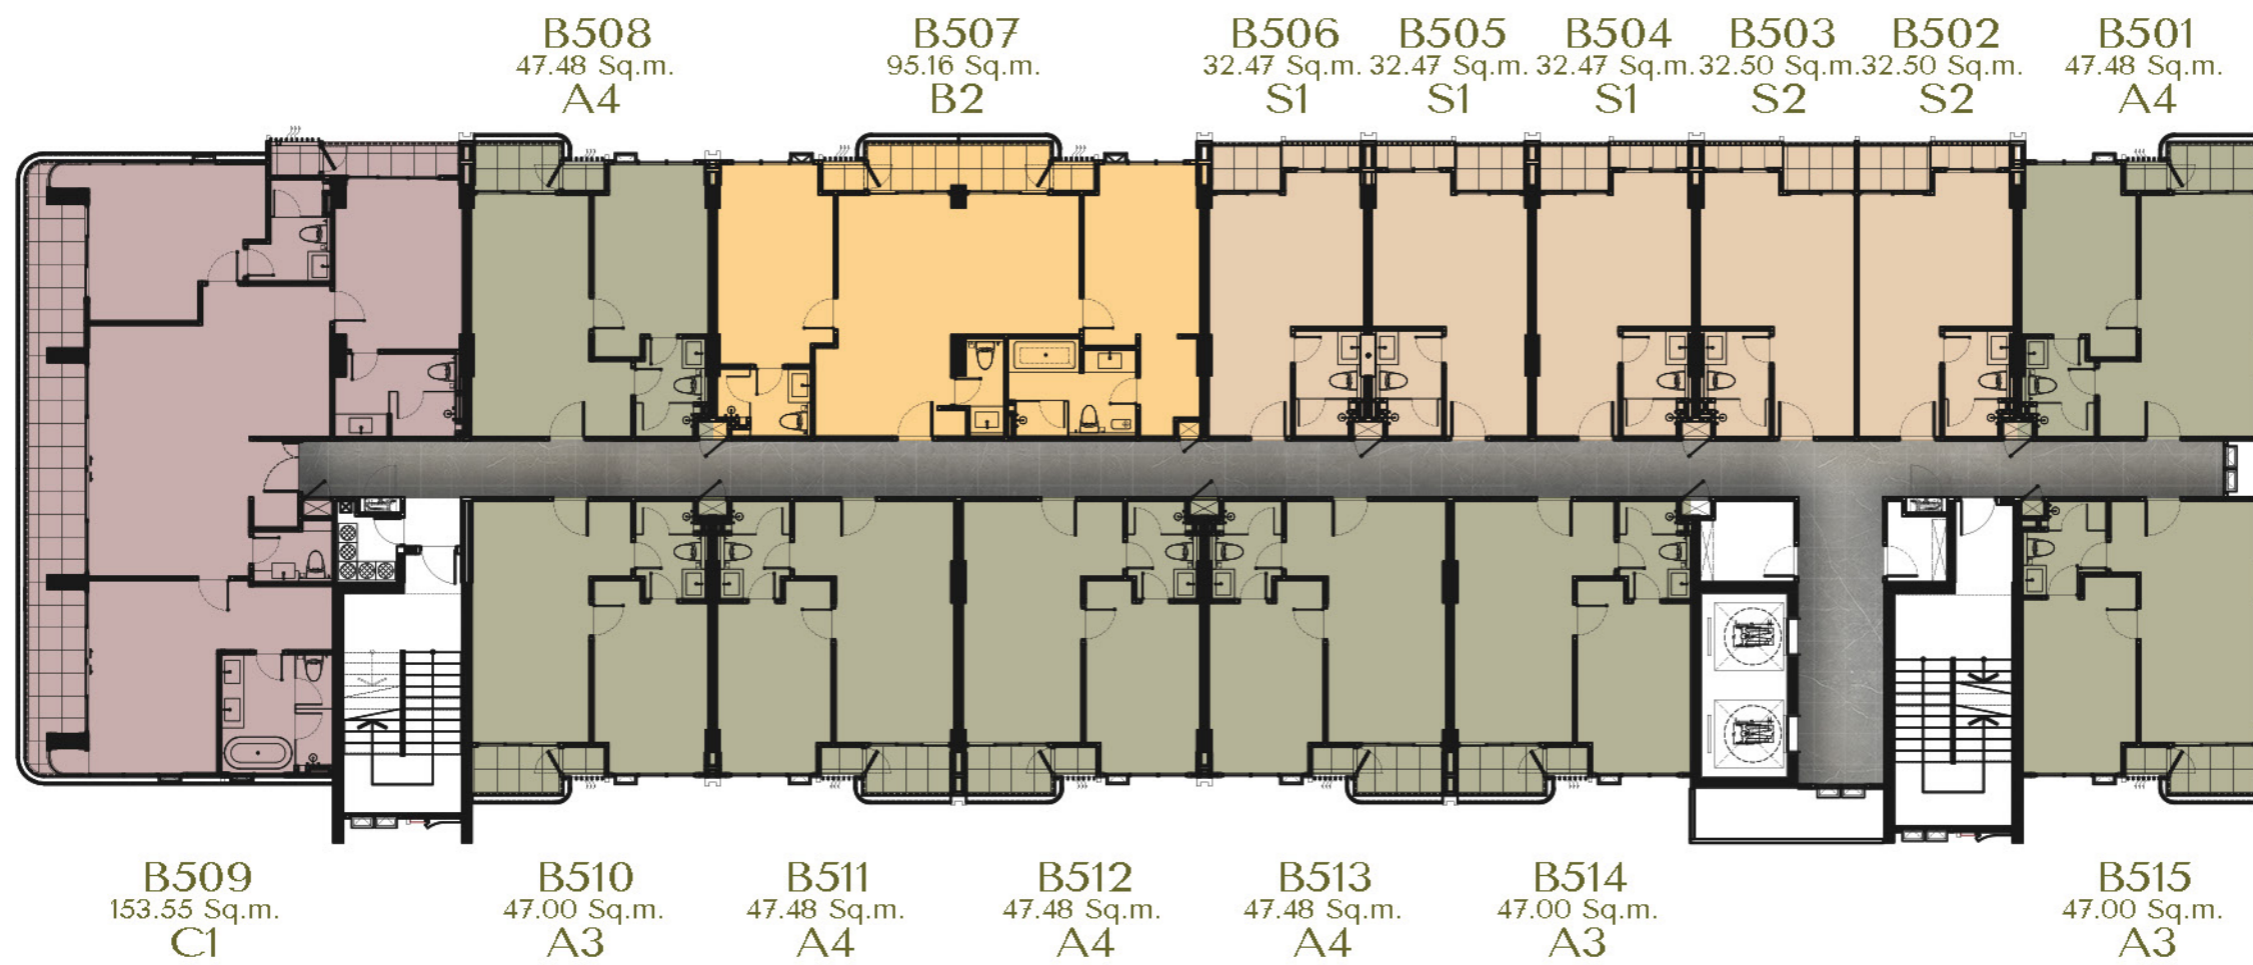

BUILDING B / 3RD-6TH FLOOR / 1:200 A3

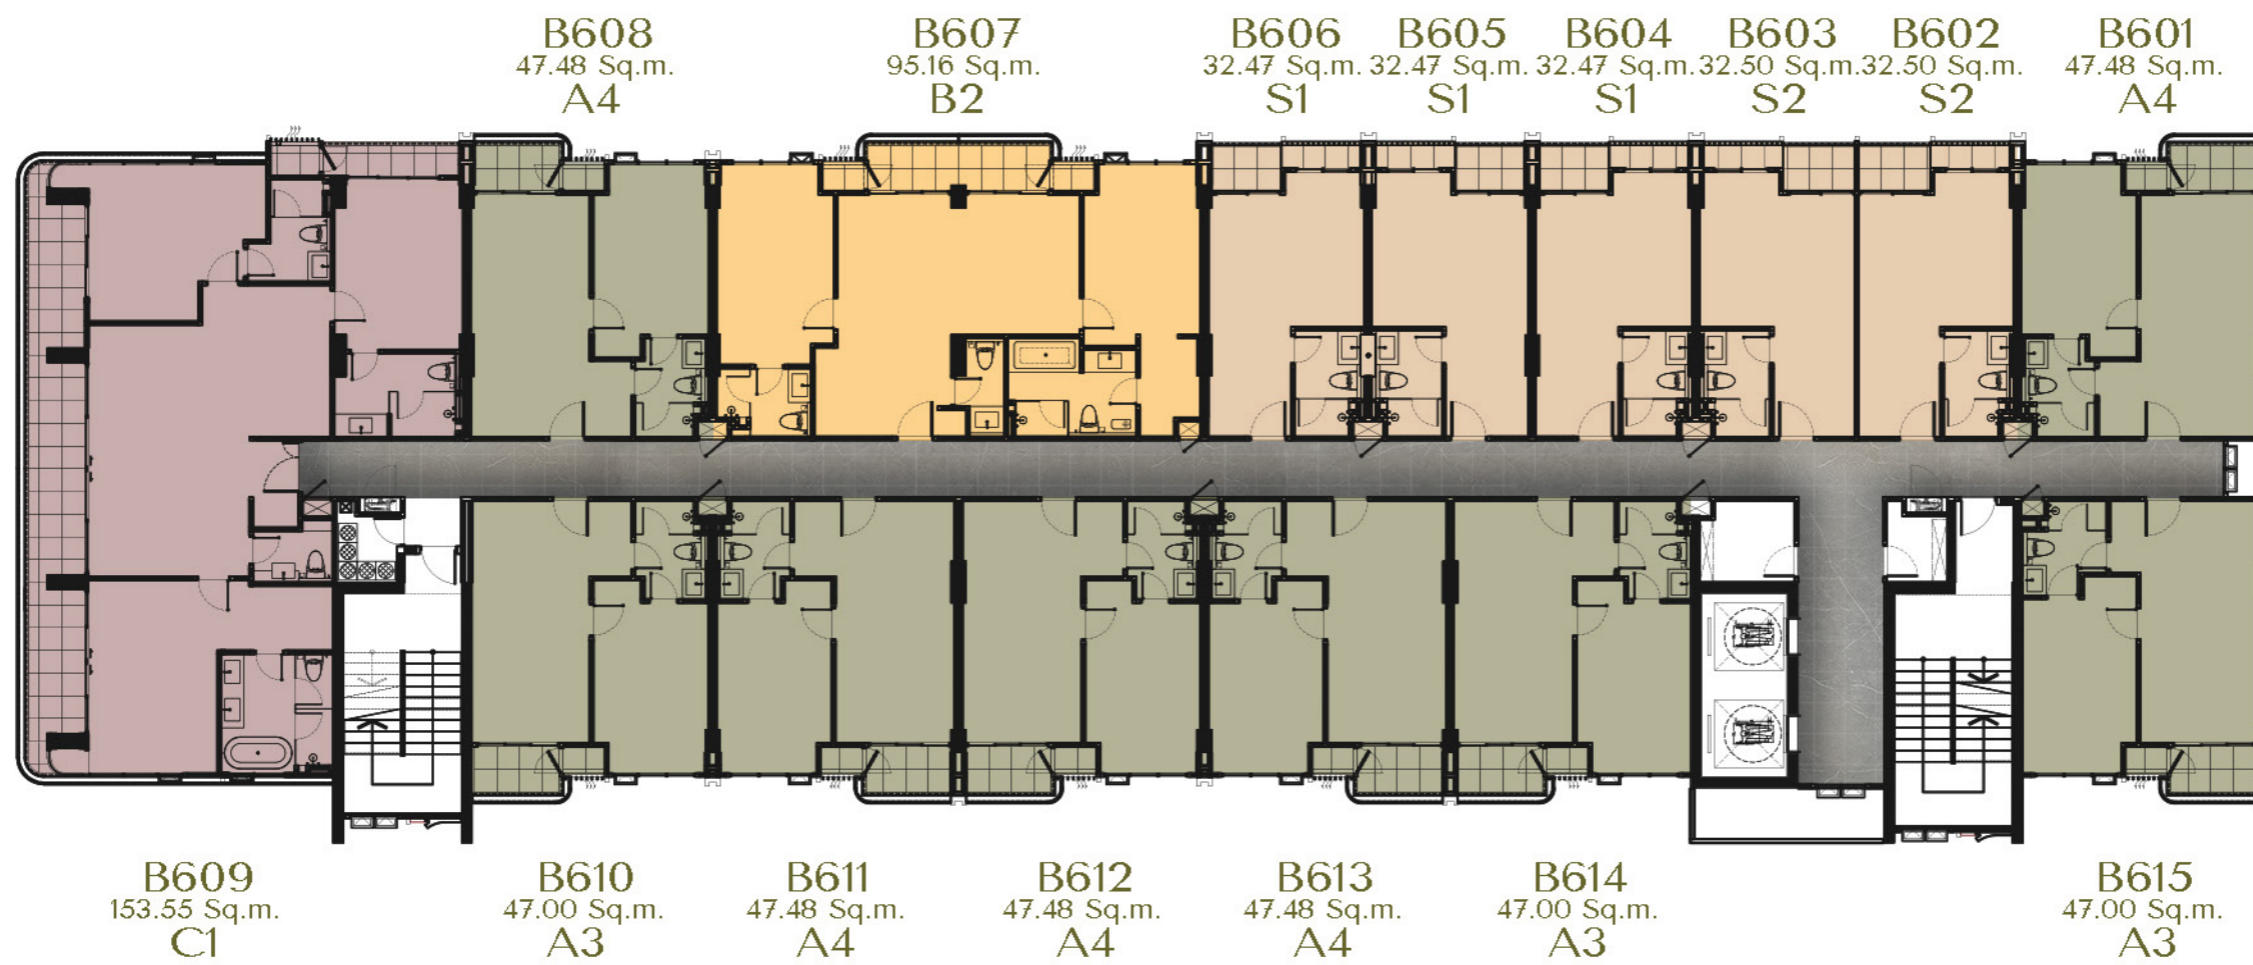

BUILDING B / 7TH FLOOR / 1:200 A3

