




BUILDING D / 1ST FLOOR / 1:200 A3

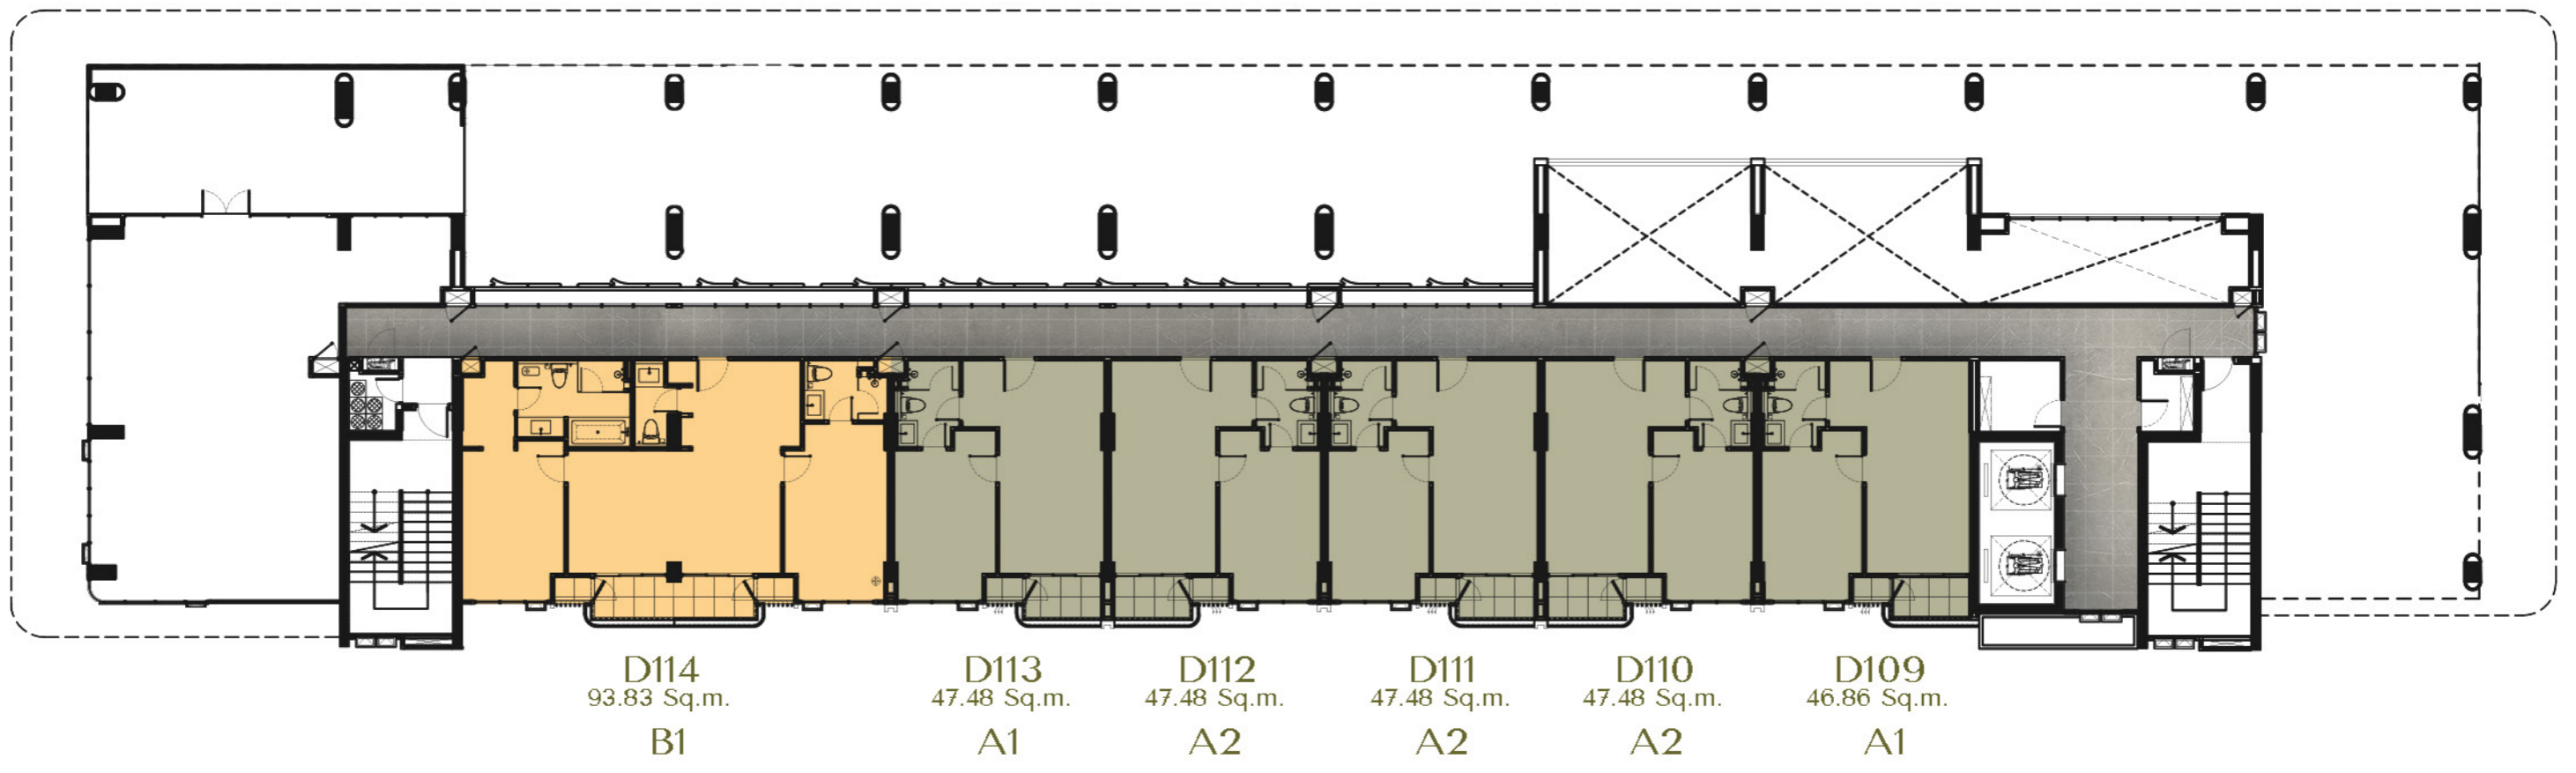


BUILDING D / 2ND FLOOR / 1:200 A3

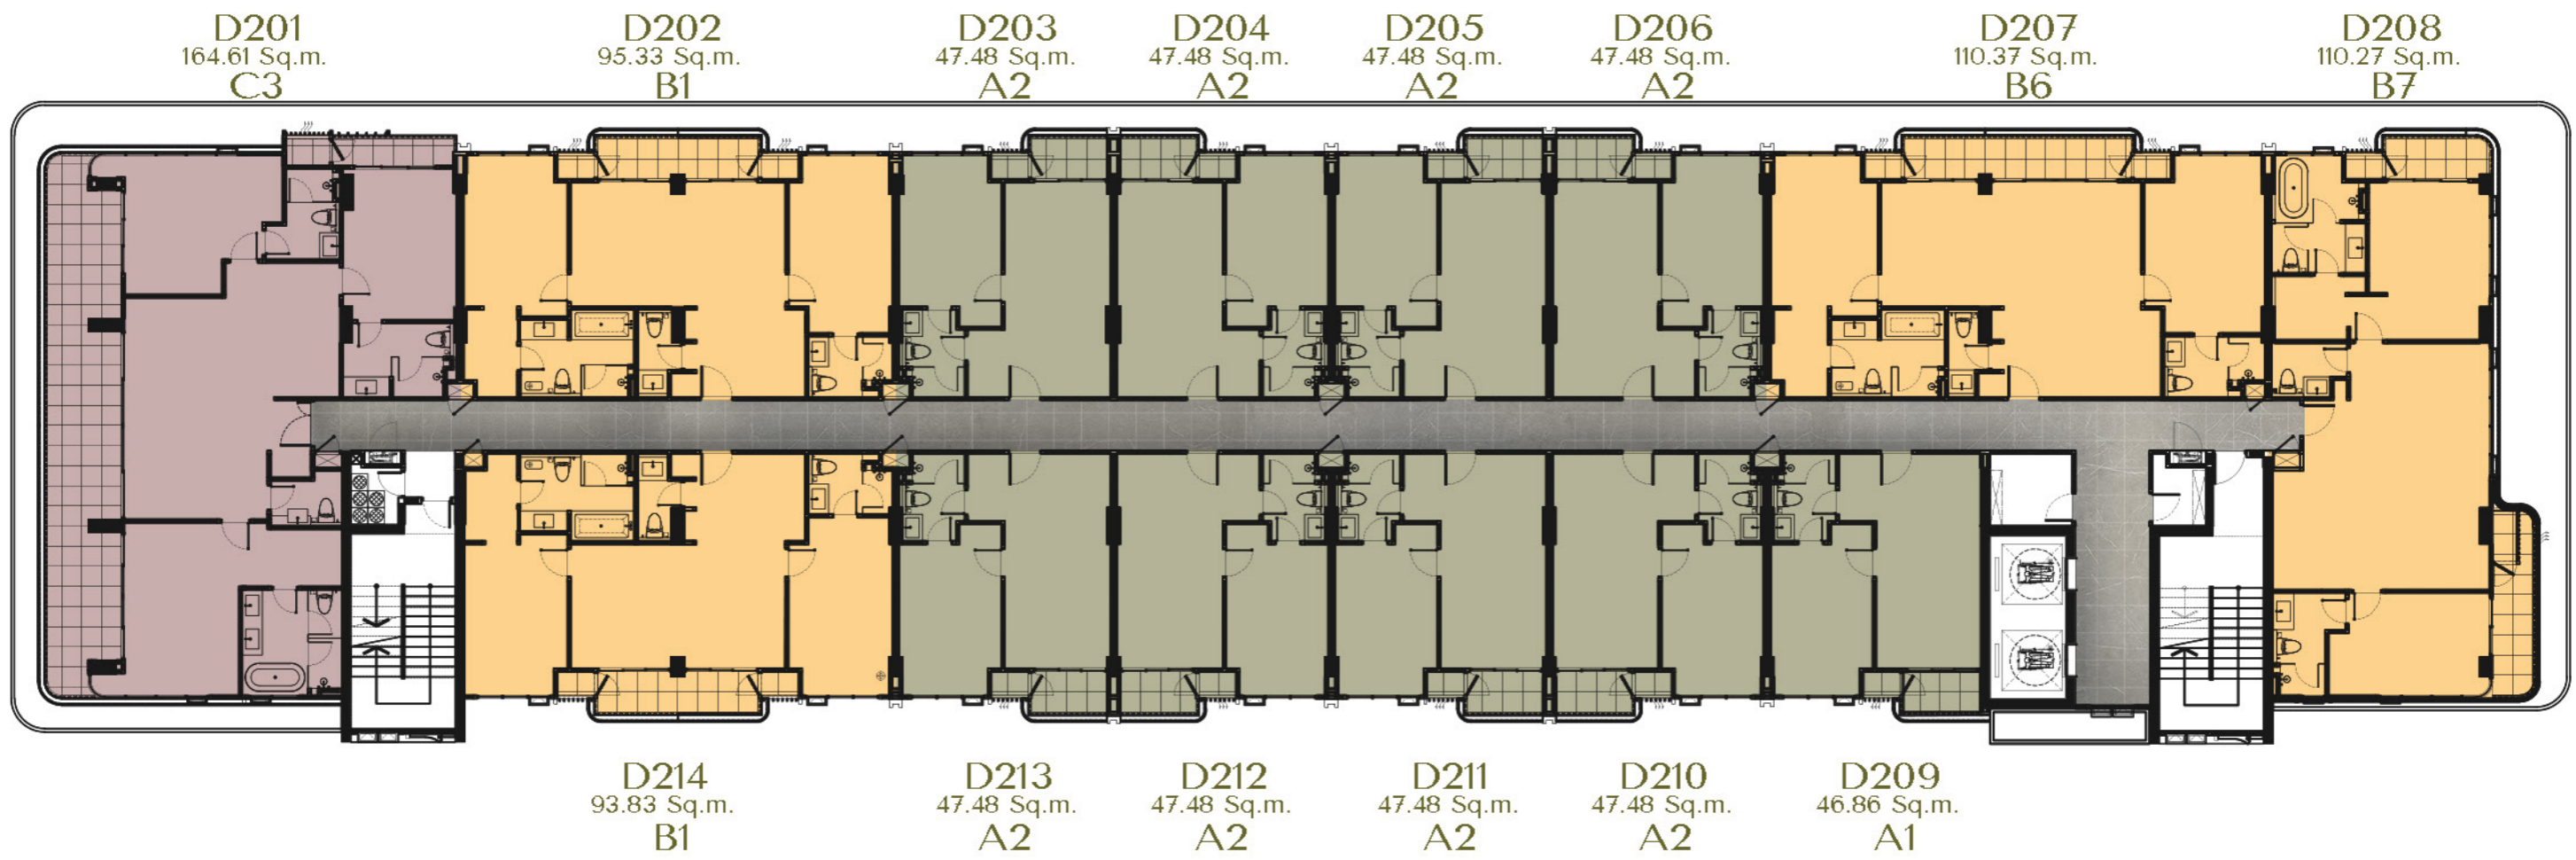


BUILDING D / 3RD-4TH FLOOR / 1:200 A3

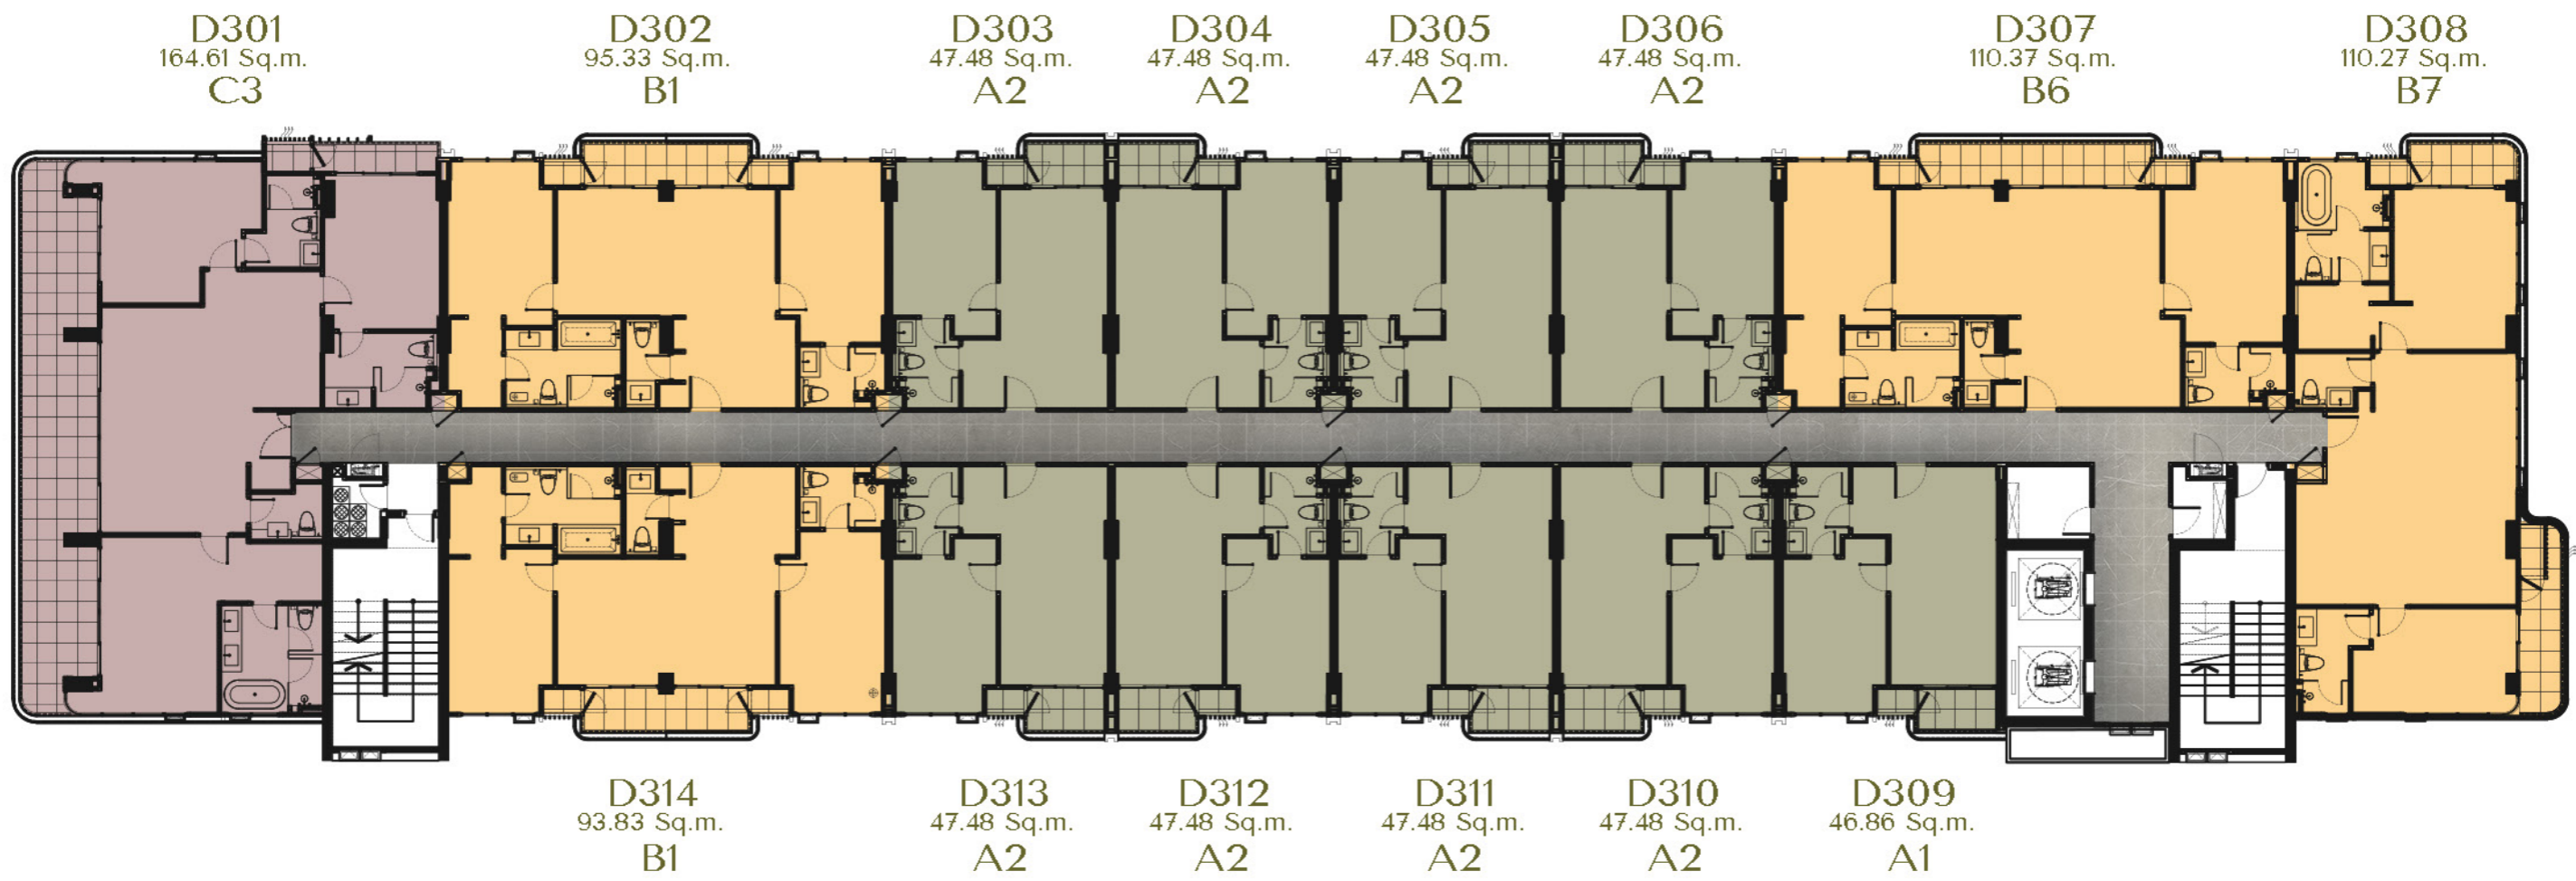

BUILDING D / 3RD-4TH FLOOR / 1:200 A3

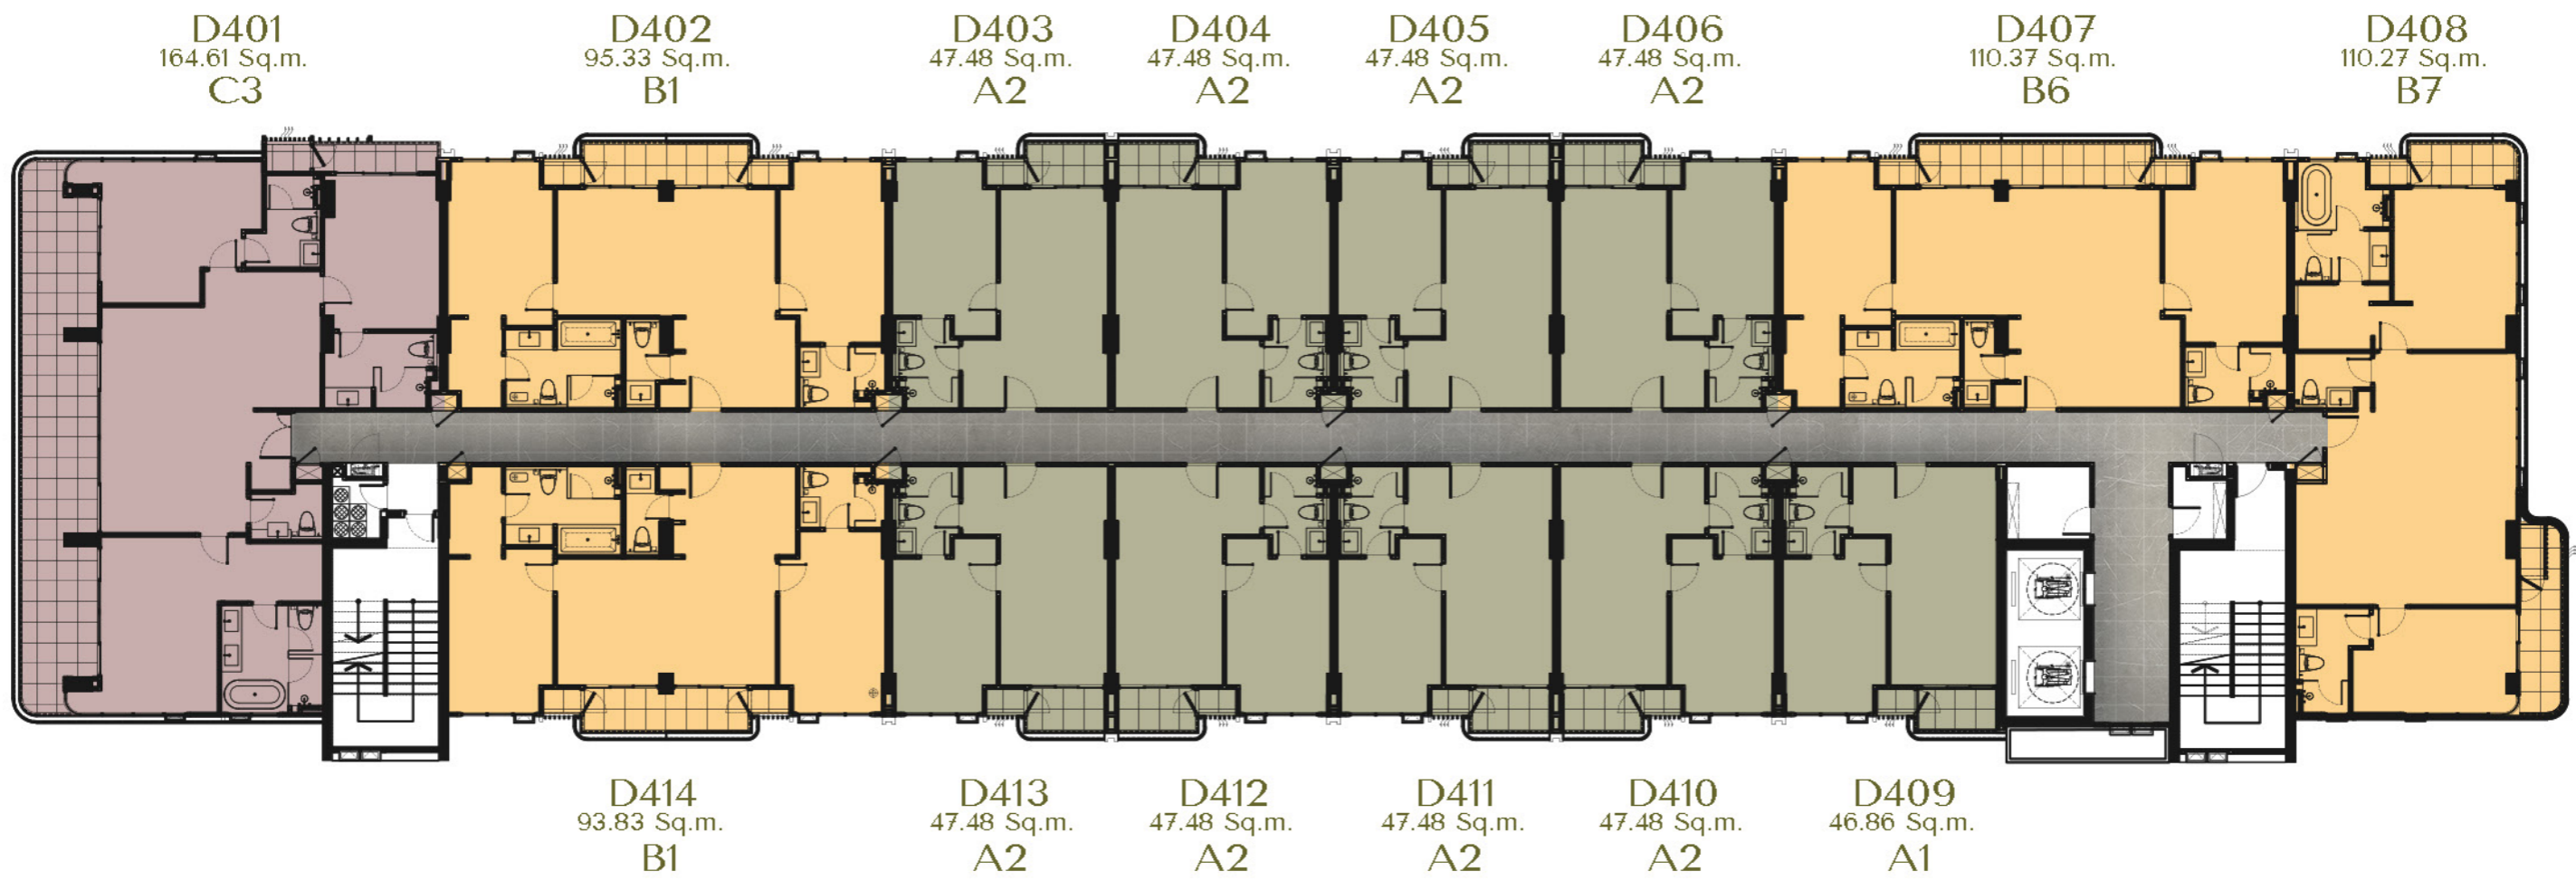

BUILDING D / 5TH FLOOR / 1:200 A3

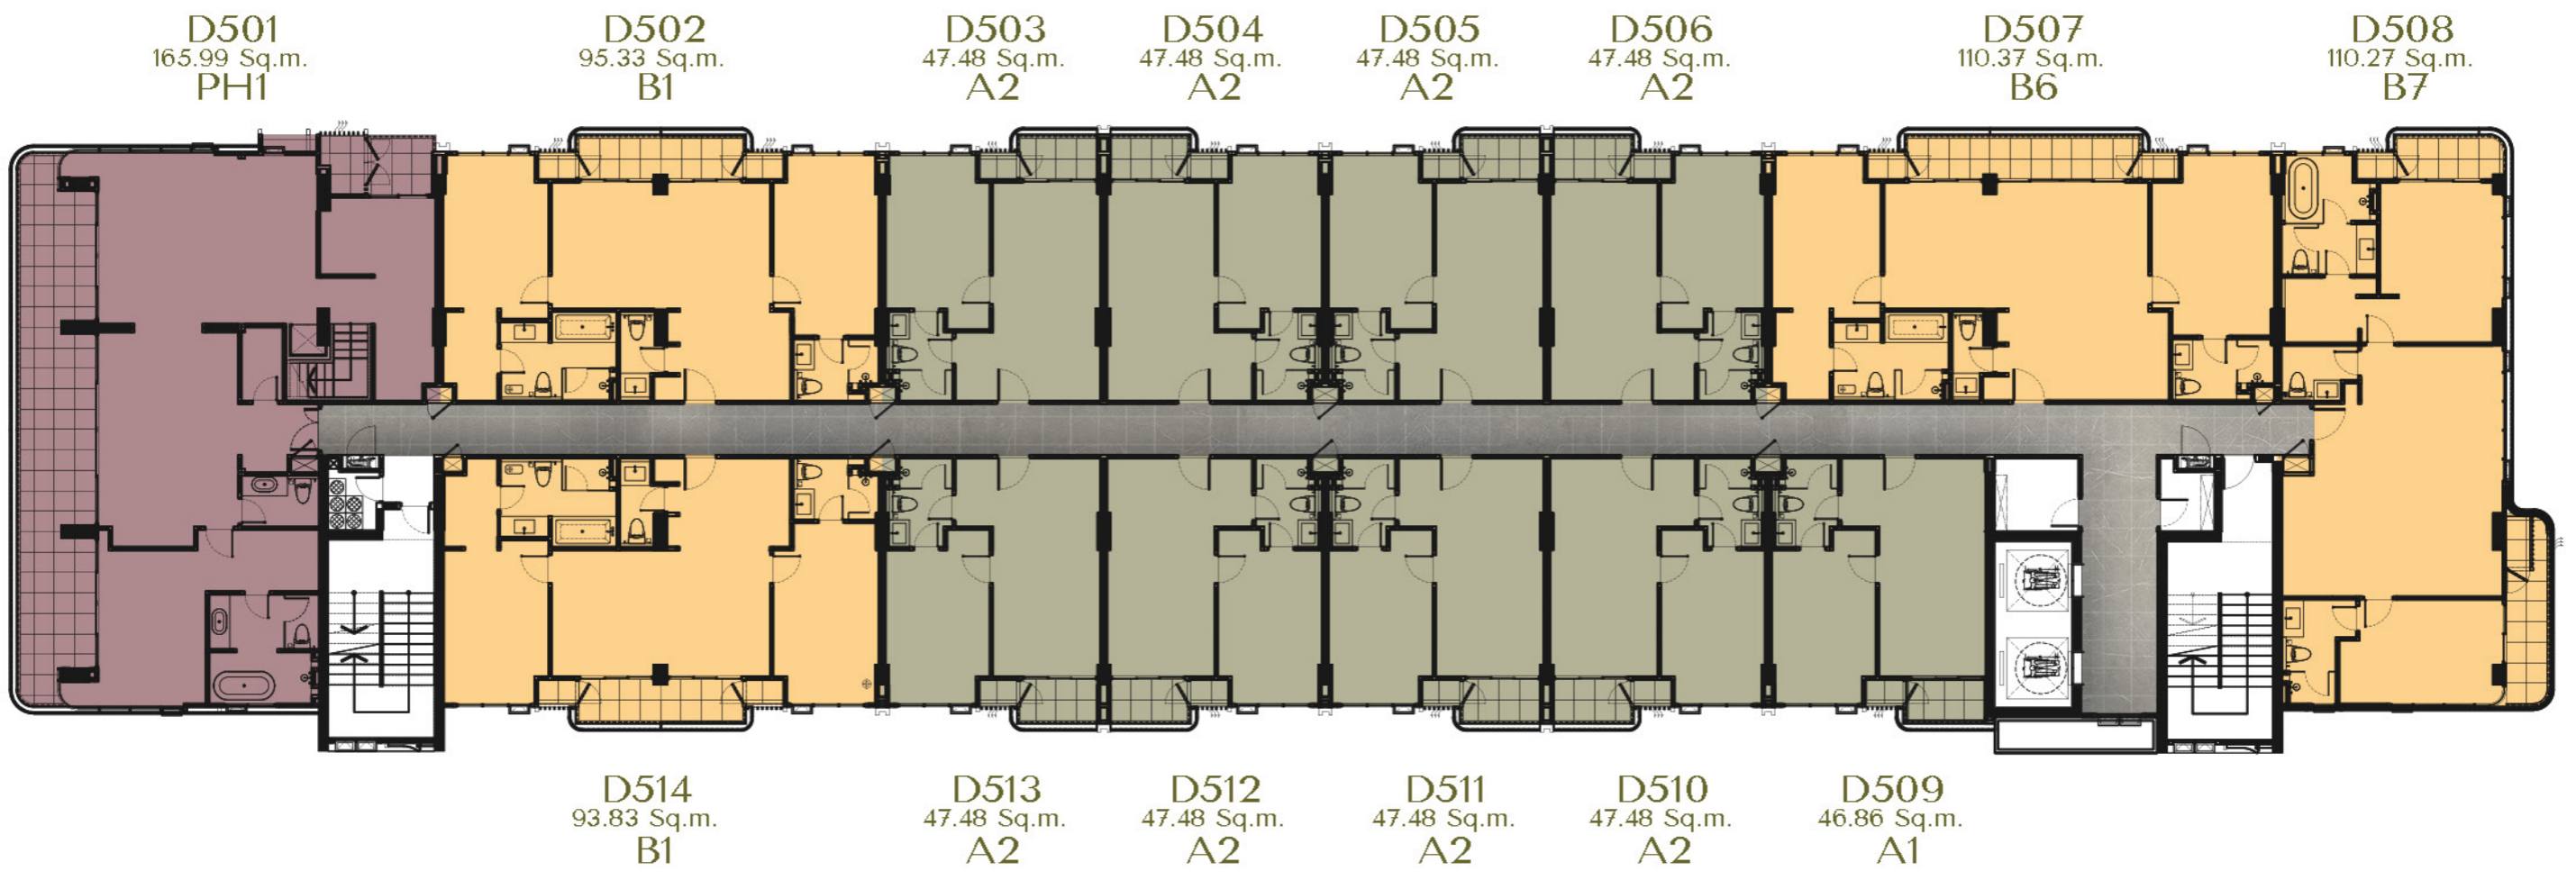

BUILDING D / 6TH FLOOR / 1:200 A3

