

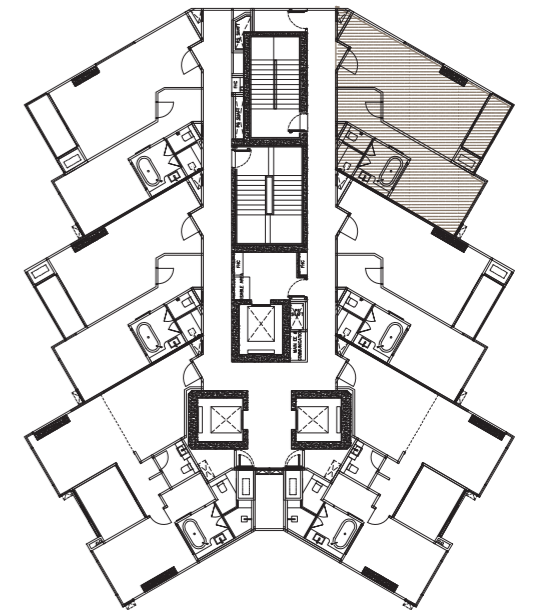




BUILDING B
TYPE B1-01 64.70 SQ.M. FL.22-24
FURNITURE PLAN
SCALE 1:50

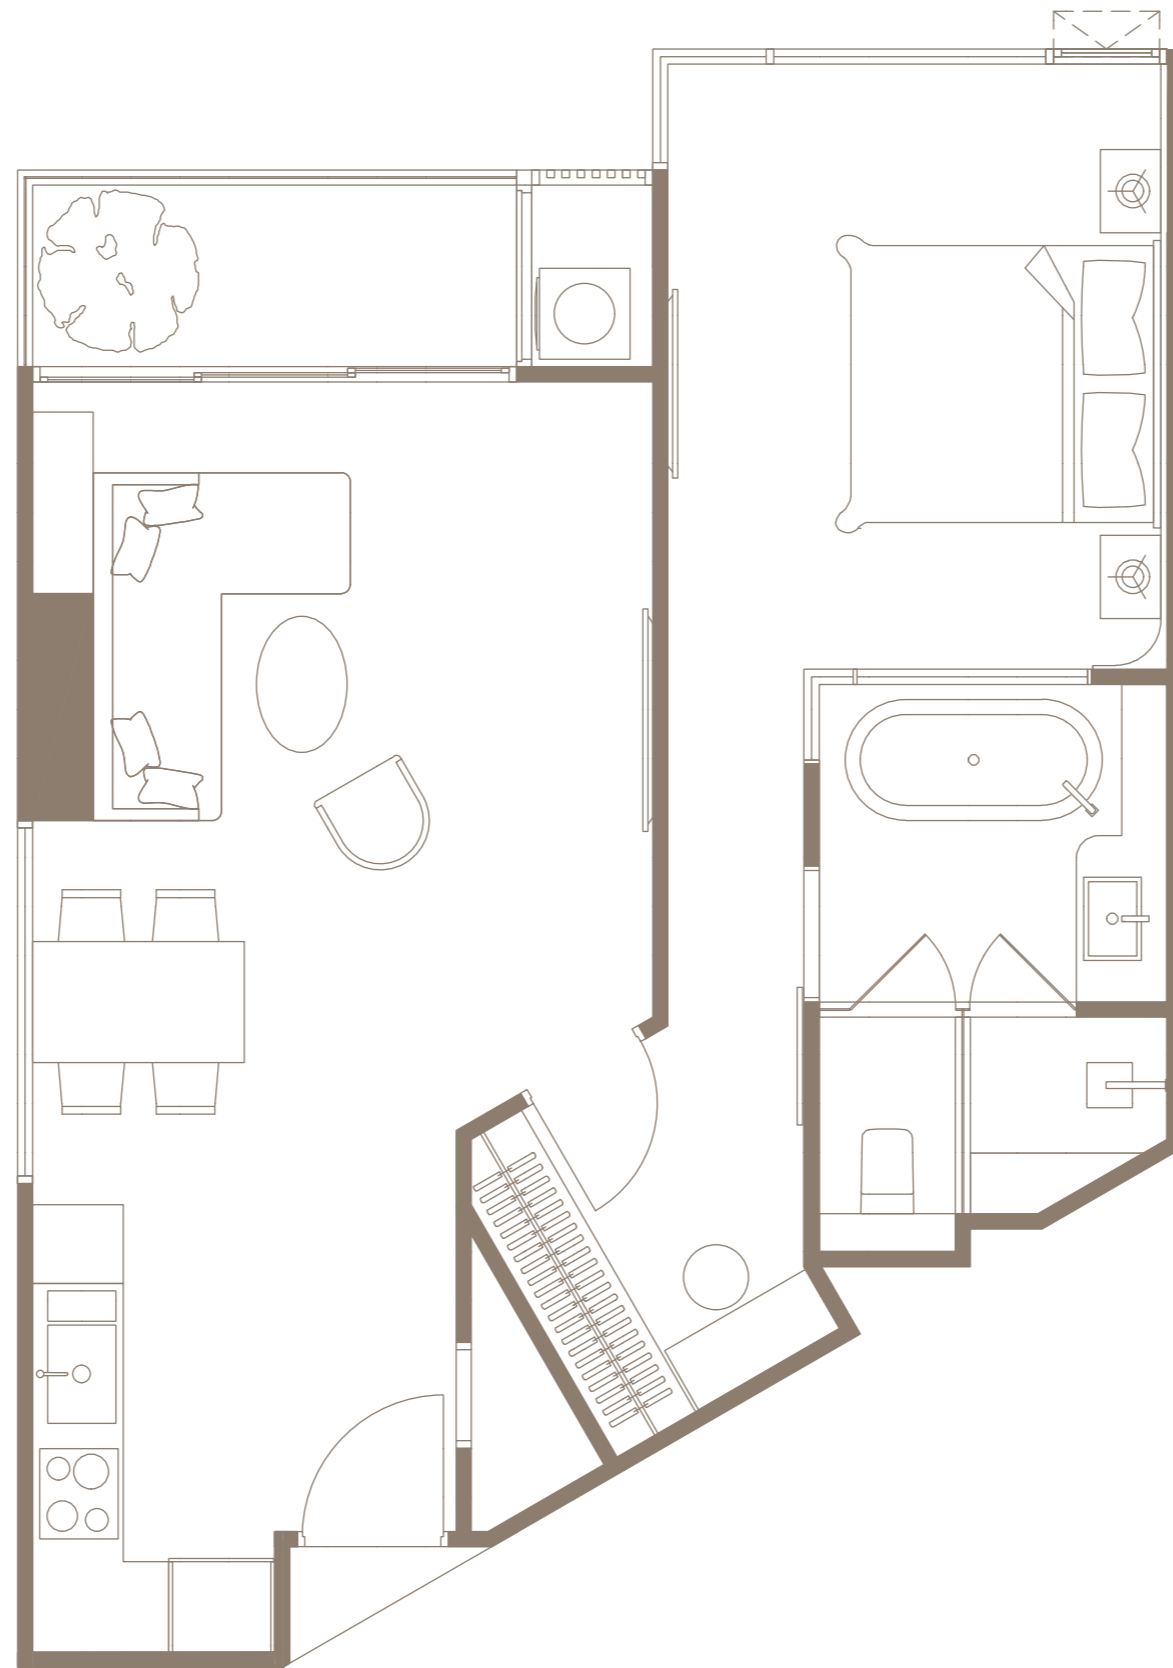



BUILDING B
TYPE B1-01M 64.70 SQ.M. FL.22-24
FURNITURE PLAN
SCALE 1:50

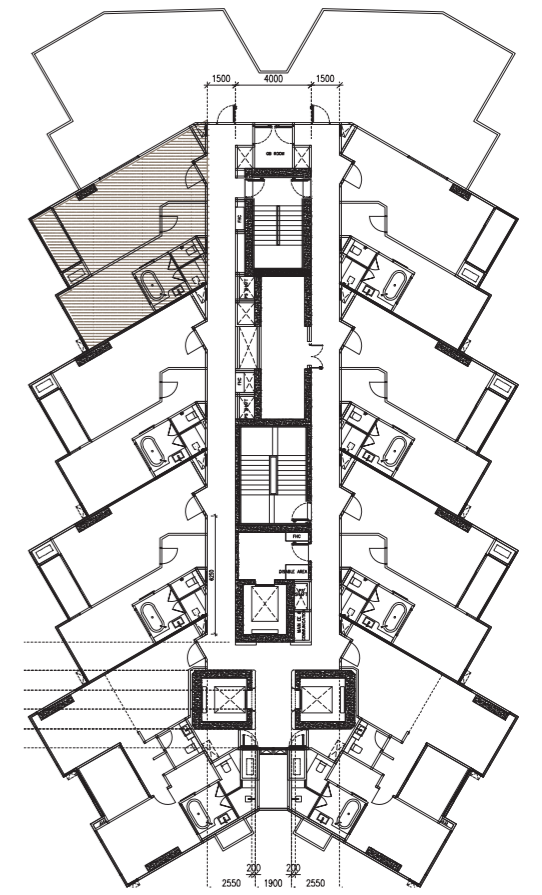



BUILDING B
TYPE B1-02 64.80 SQ.M. FL.18-19
FURNITURE PLAN
SCALE 1:50

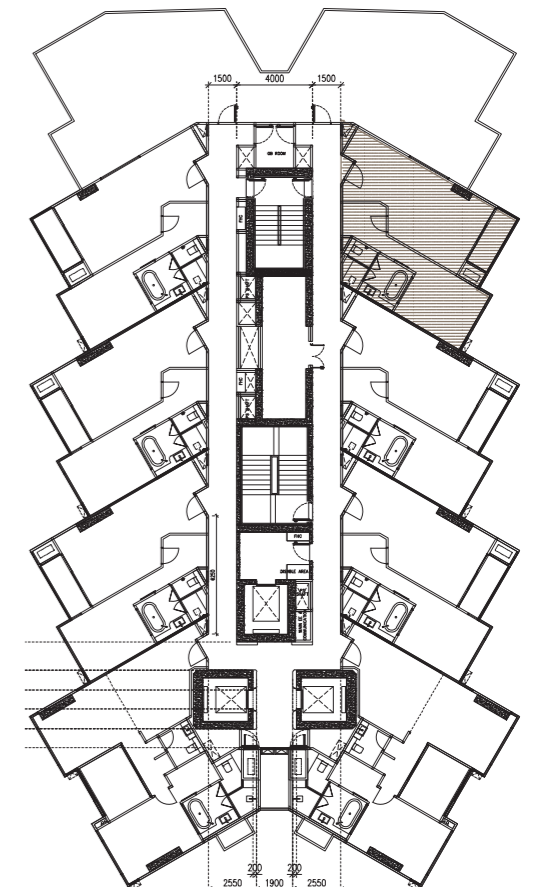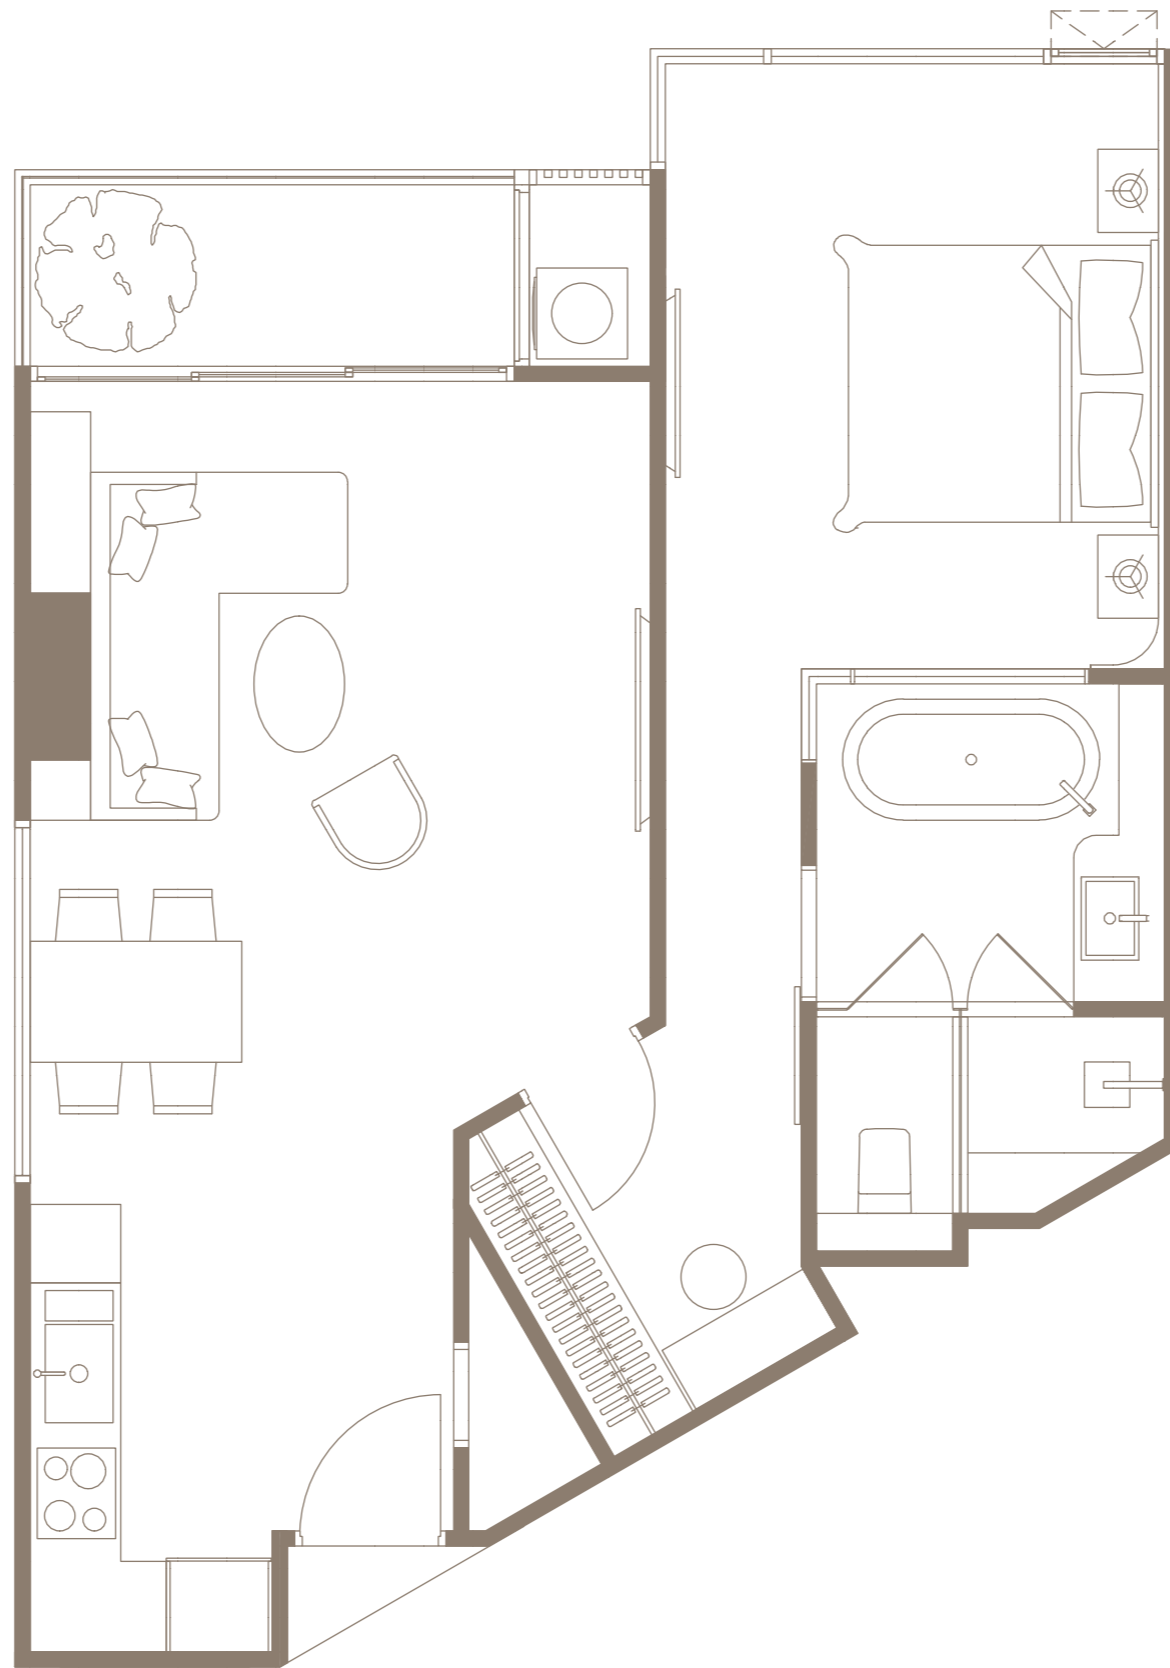



BUILDING B
TYPE B1-02M 64.80 SQ.M. FL.18-19
FURNITURE PLAN
SCALE 1:50

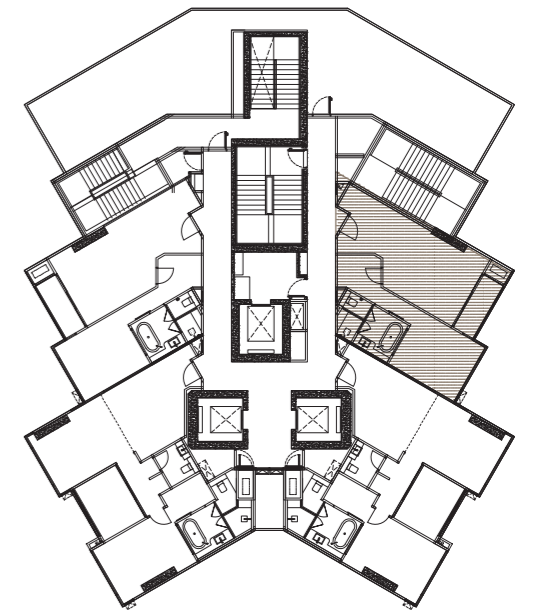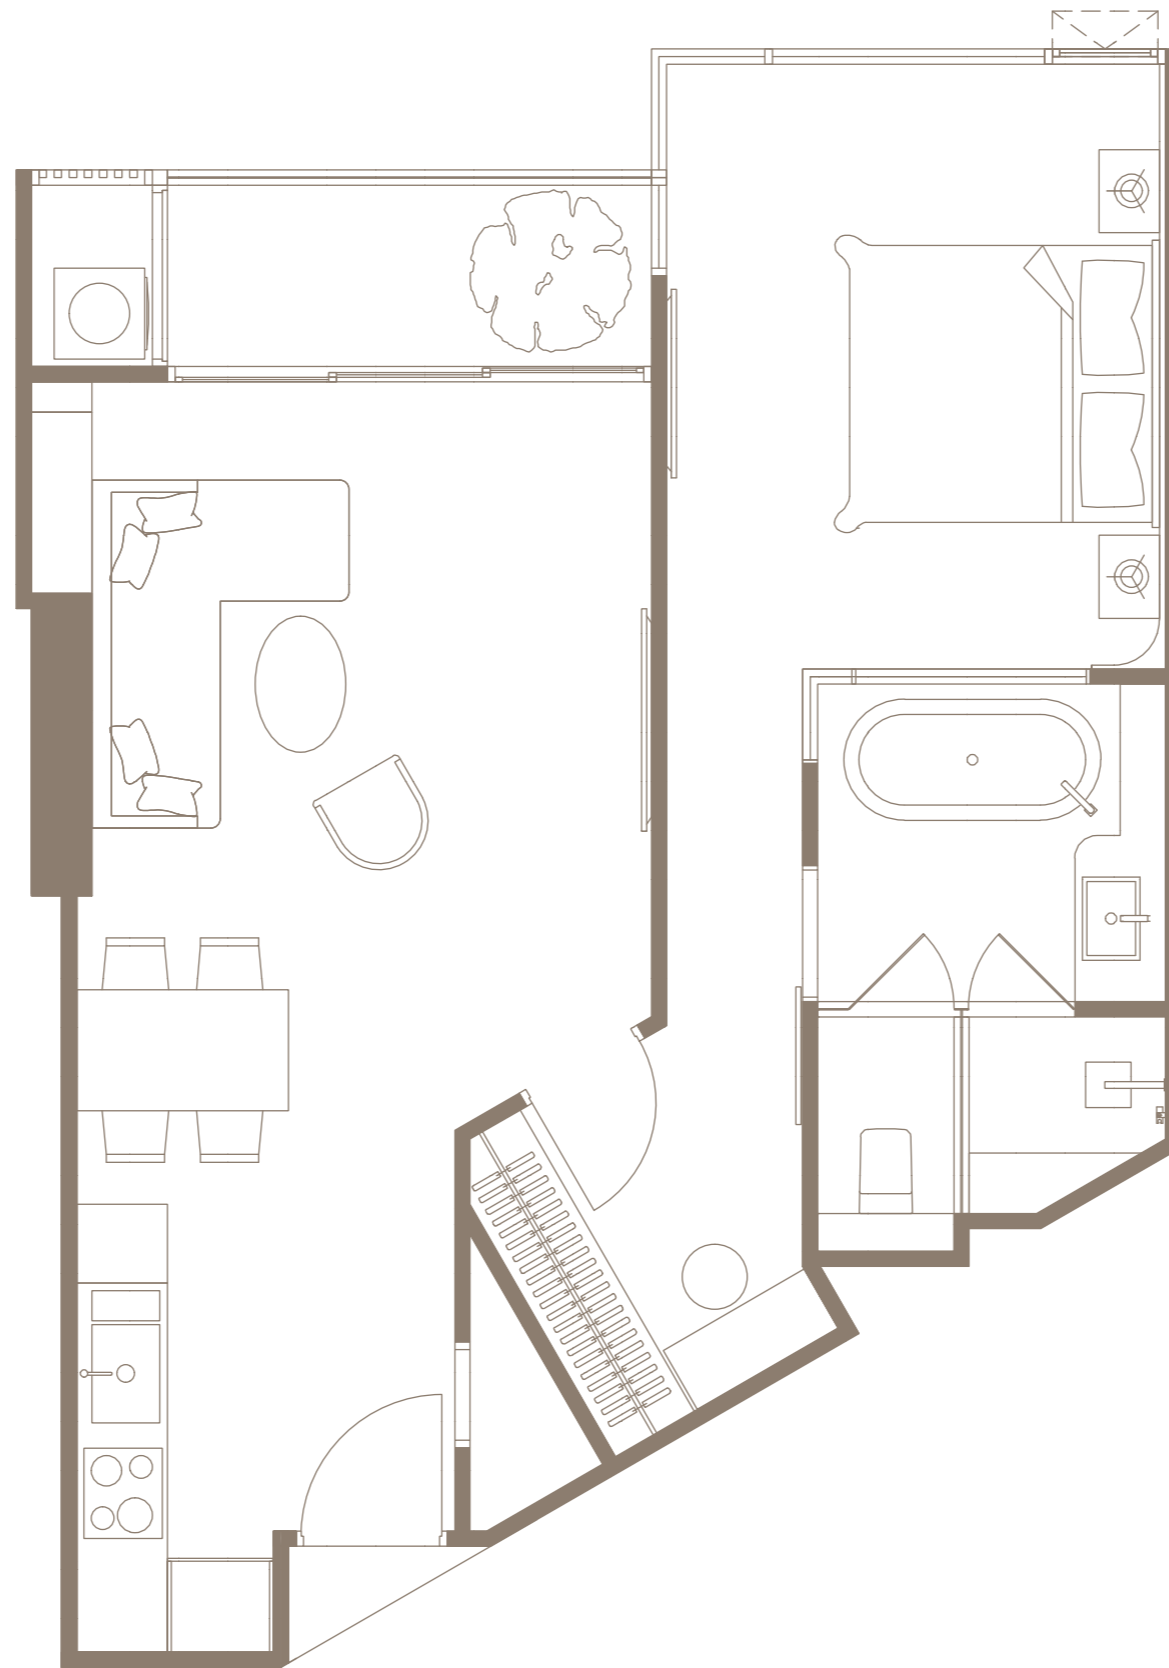


BUILDING B
TYPE B2-01 63.00 SQ.M. FL.25-26
FURNITURE PLAN
SCALE 1:50

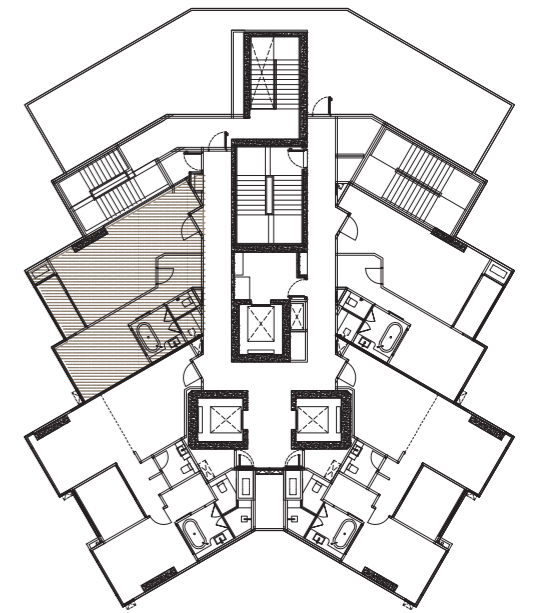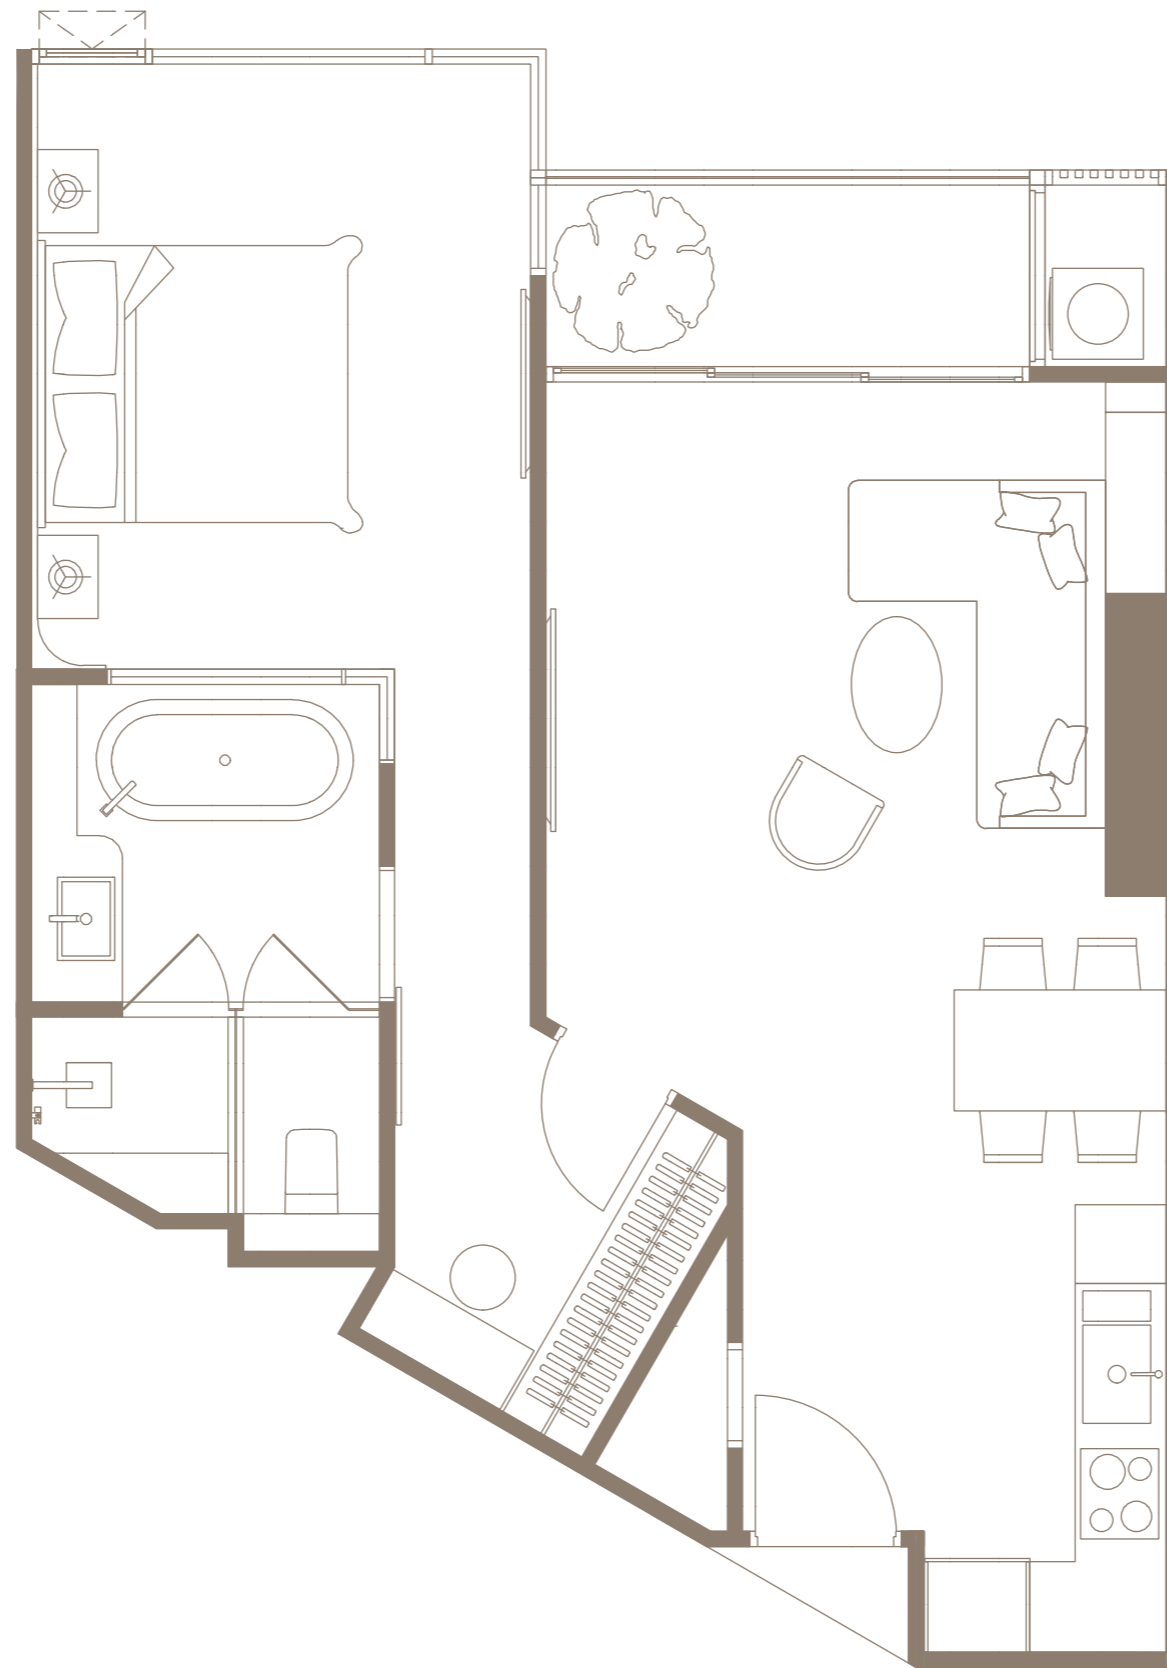



BUILDING B
TYPE B2-02 64.50 SQ.M. FL.25-26
FURNITURE PLAN
SCALE 1:50

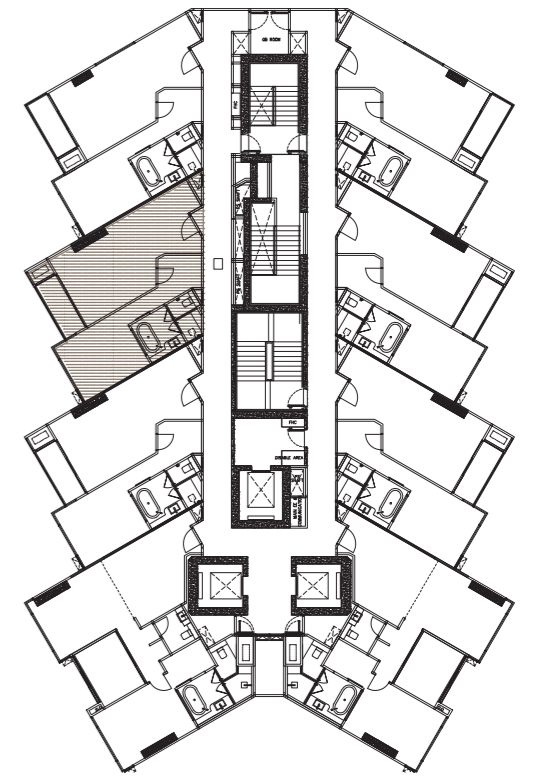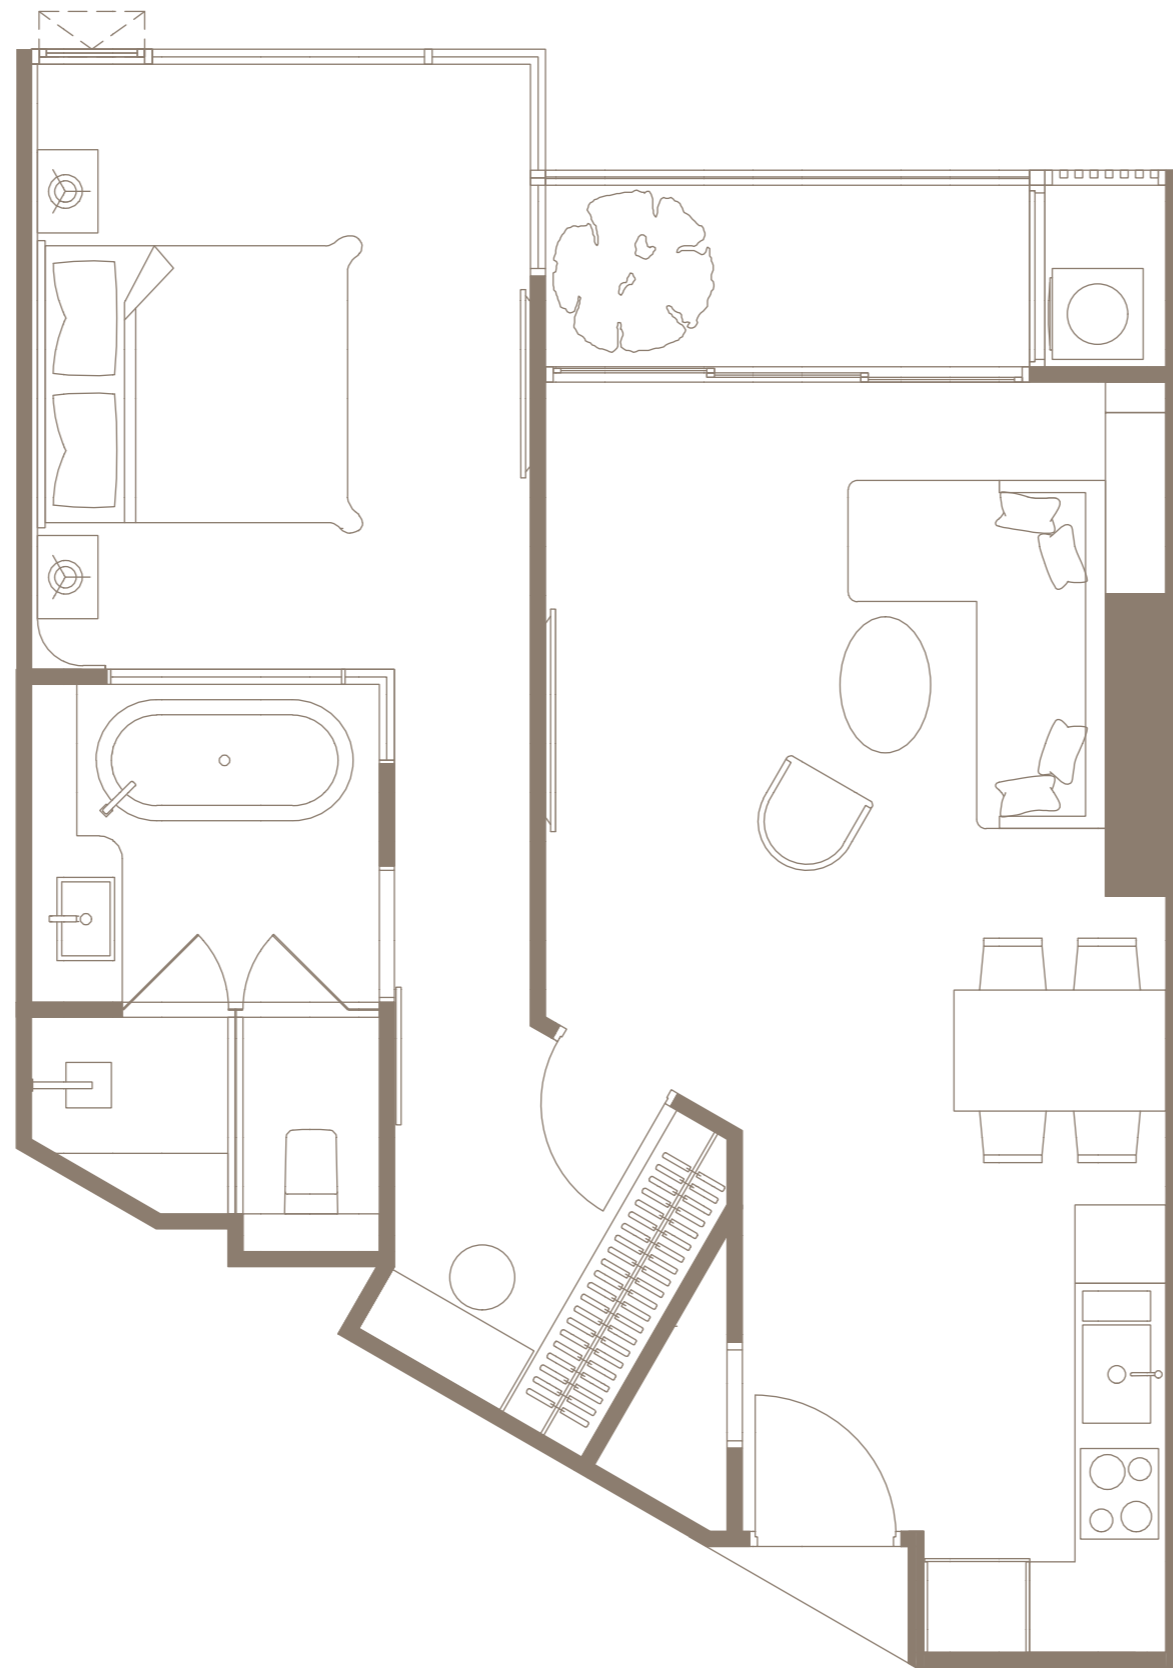



BUILDING B
TYPE B2-03 64.70 SQ.M. FL.18-24
FURNITURE PLAN
SCALE 1:50

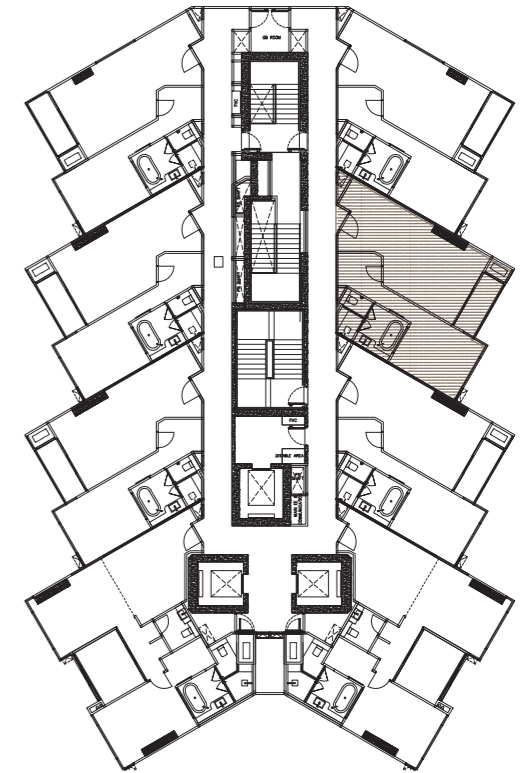



BUILDING B
TYPE B2-03M 64.70 SQ.M. FL.18-24
FURNITURE PLAN
SCALE 1:50

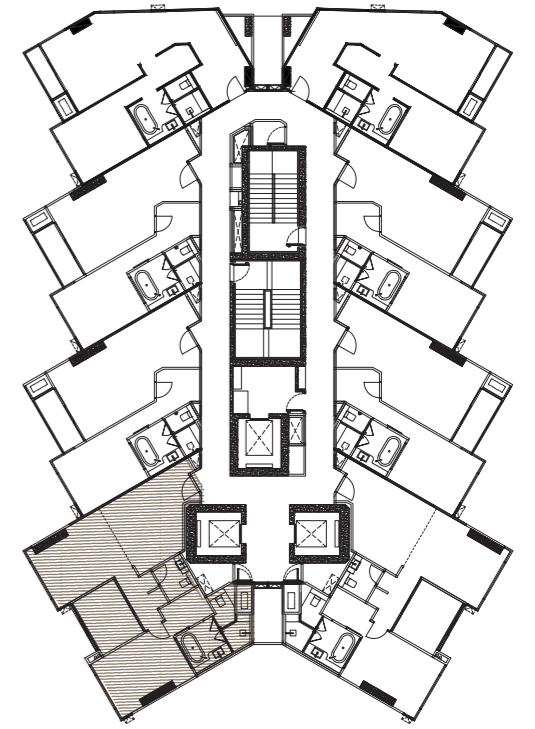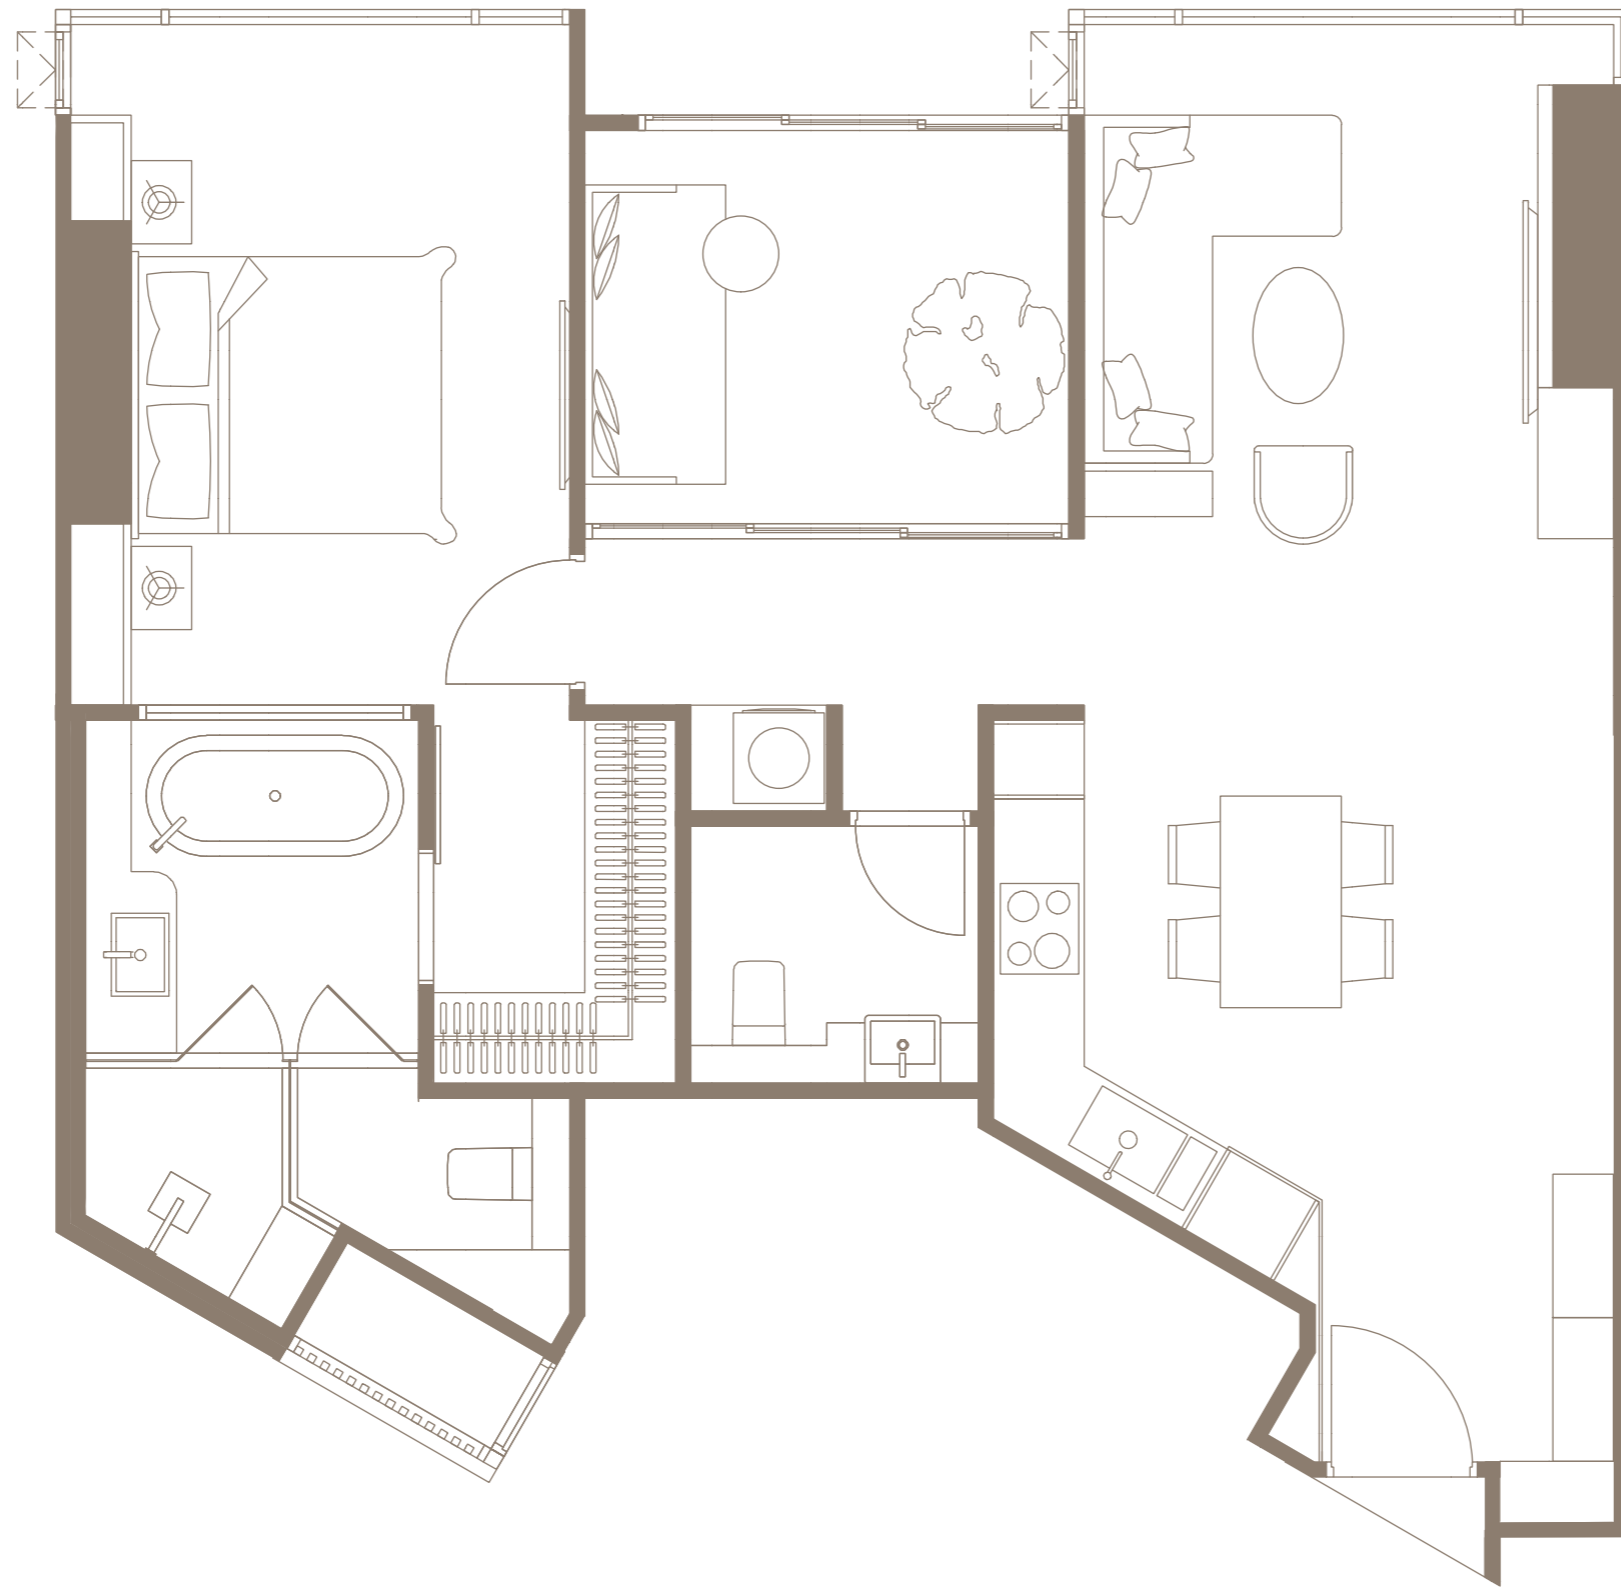



BUILDING B
TYPE B3-01 79.60 SQ.M. FL.18-26
FURNITURE PLAN
SCALE 1:50

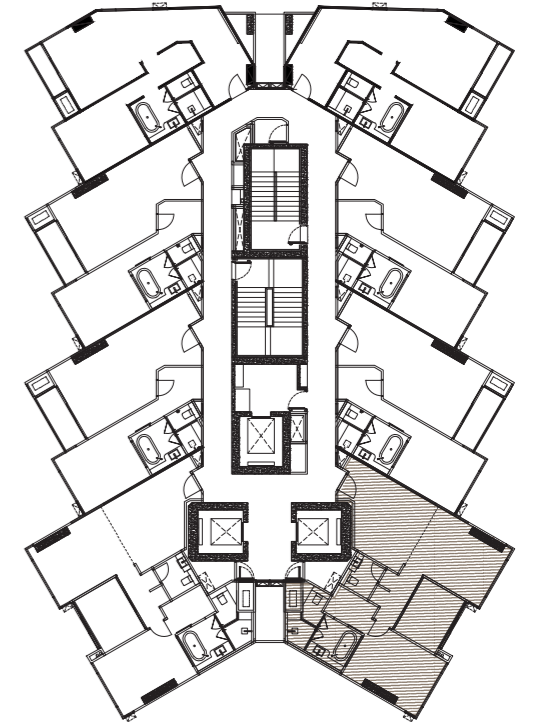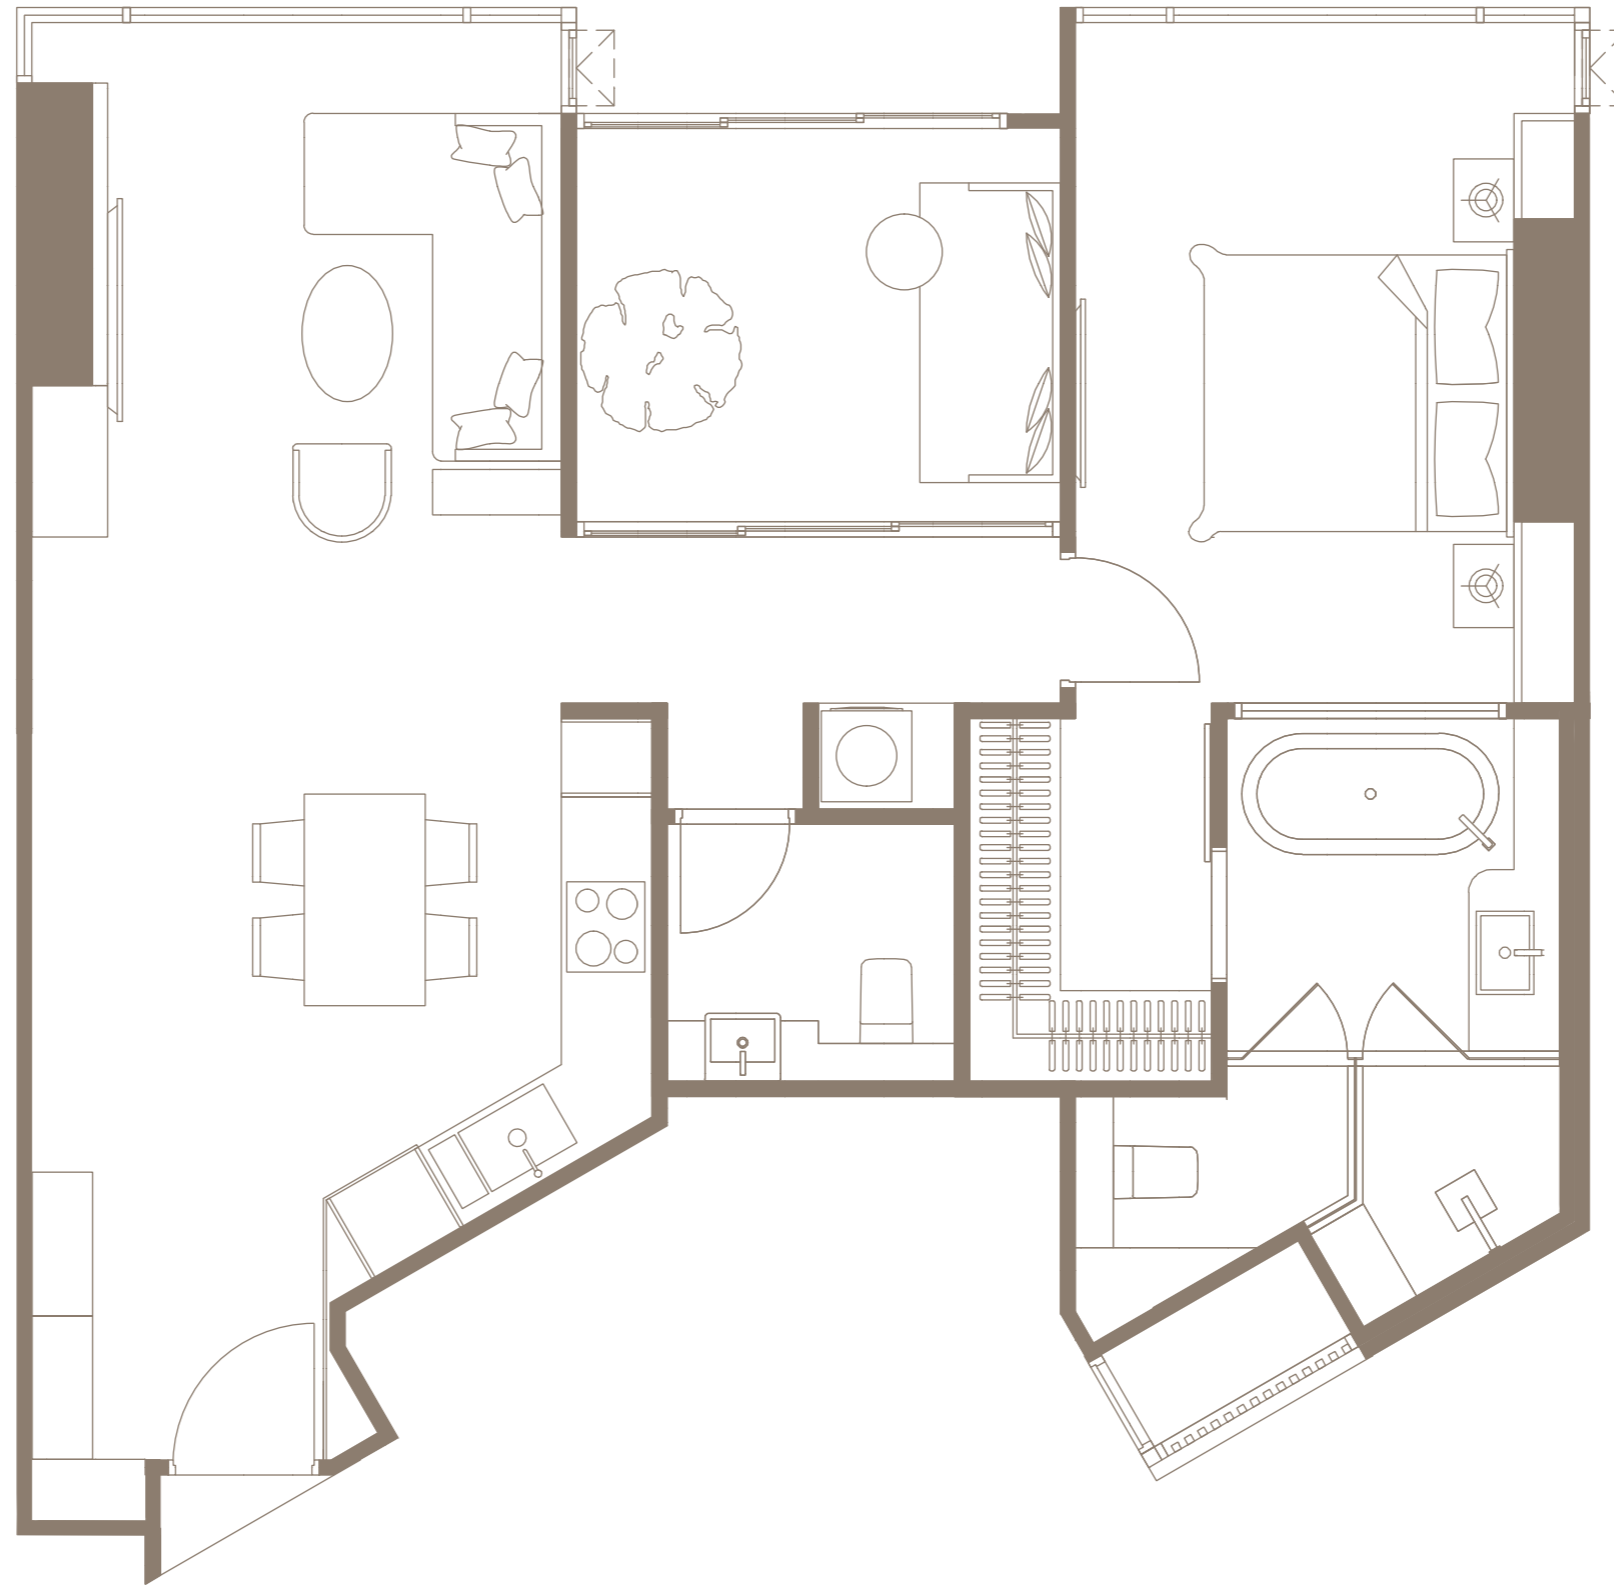




BUILDING B
TYPE B2-03M 79.60 SQ.M. FL.18-26
FURNITURE PLAN
SCALE 1:50

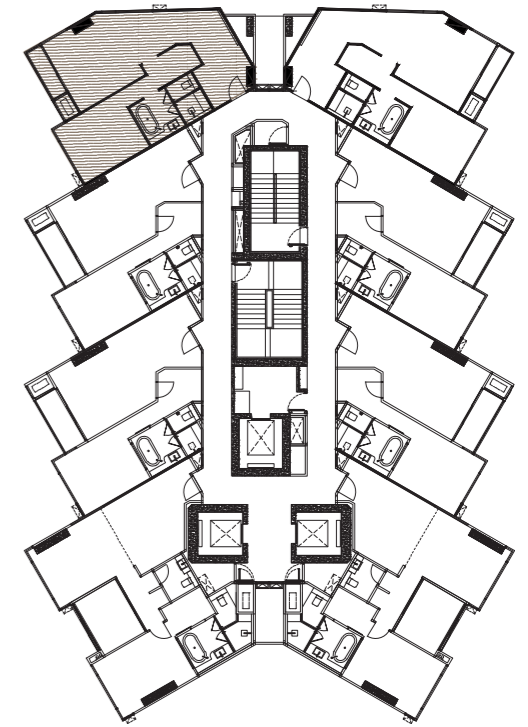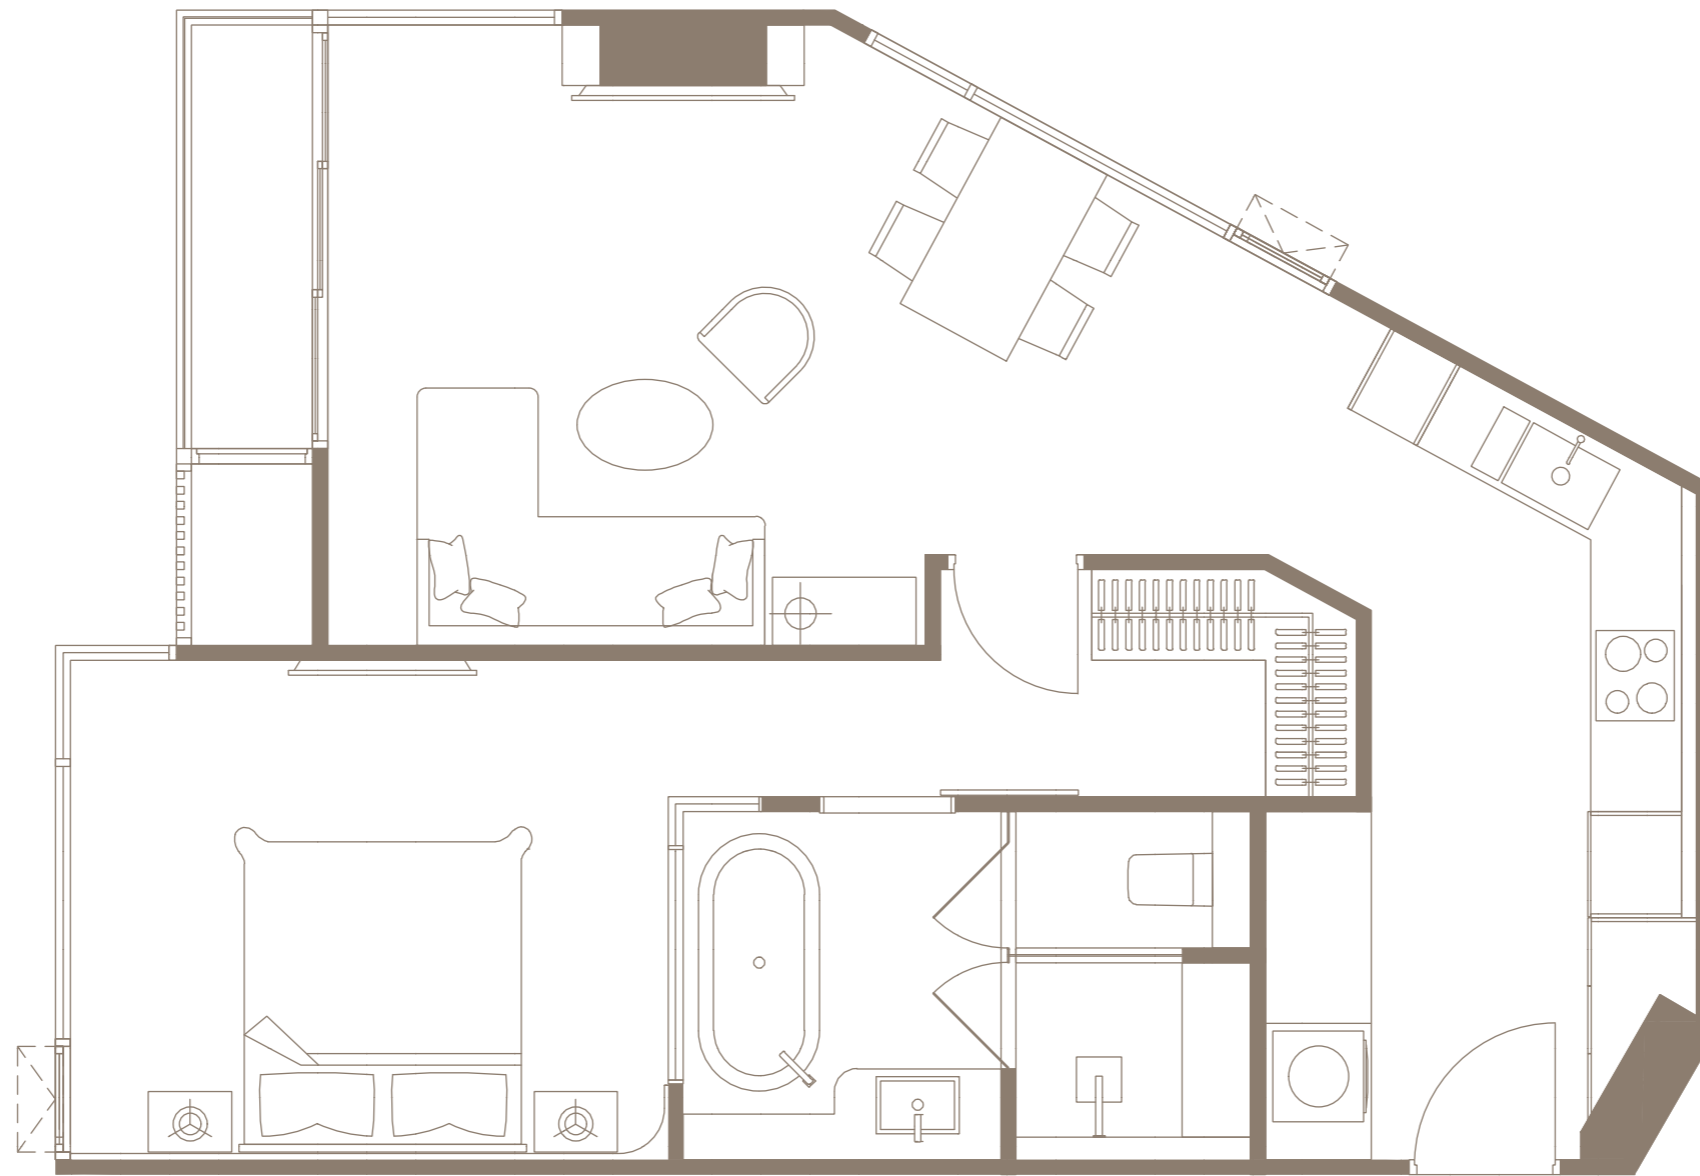



BUILDING B
TYPE B4-01 67.40 SQ.M. FL.20-21
FURNITURE PLAN
SCALE 1:50

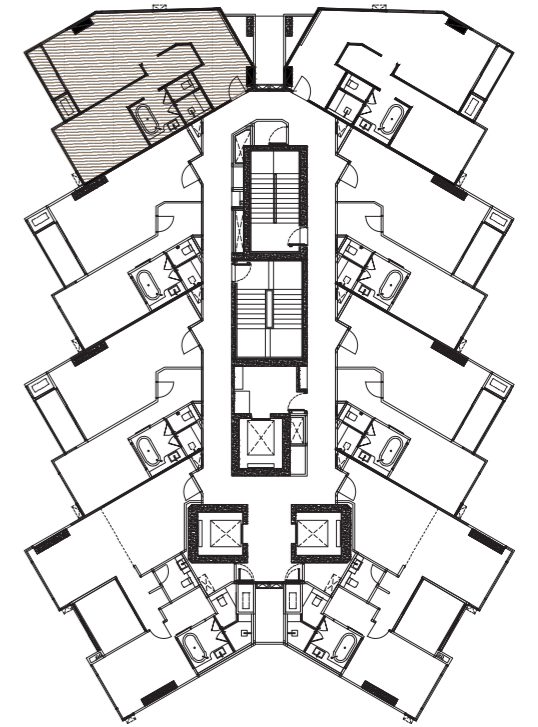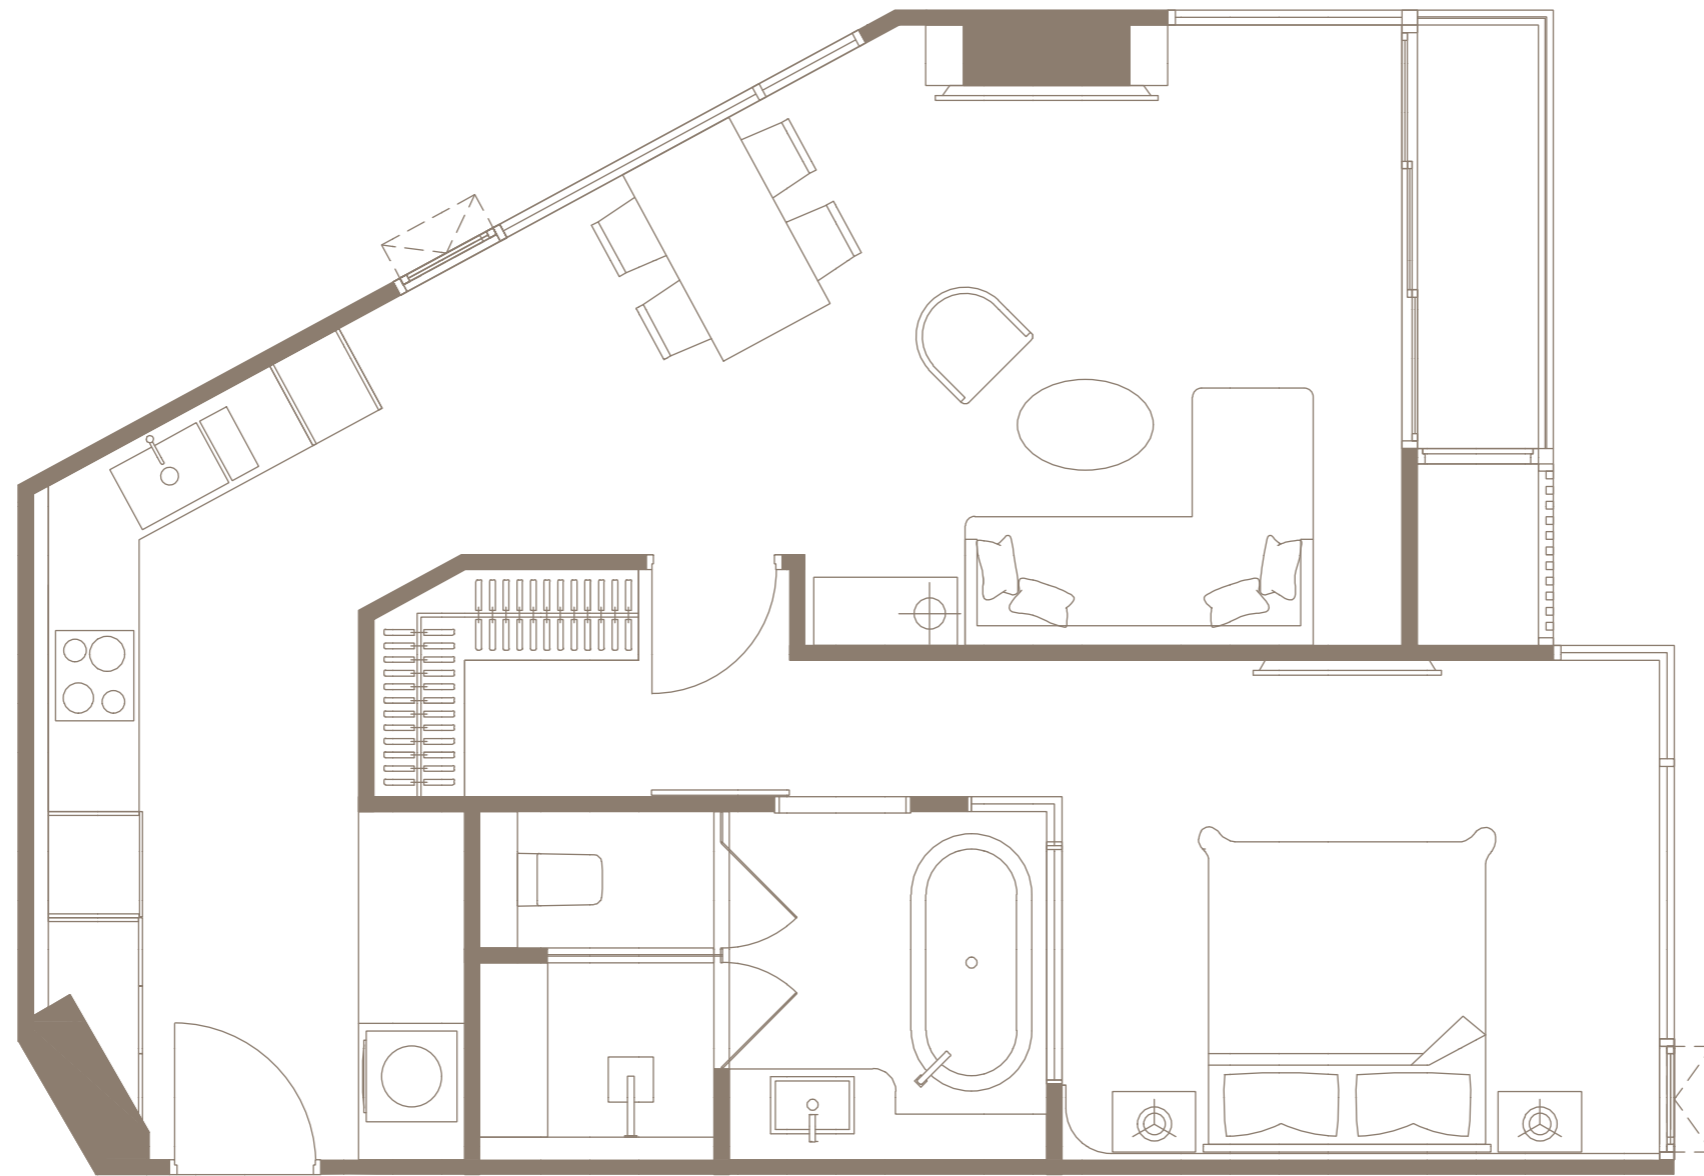




BUILDING B
TYPE B4-01M 67.40 SQ.M. FL.20-21
FURNITURE PLAN
SCALE 1:50

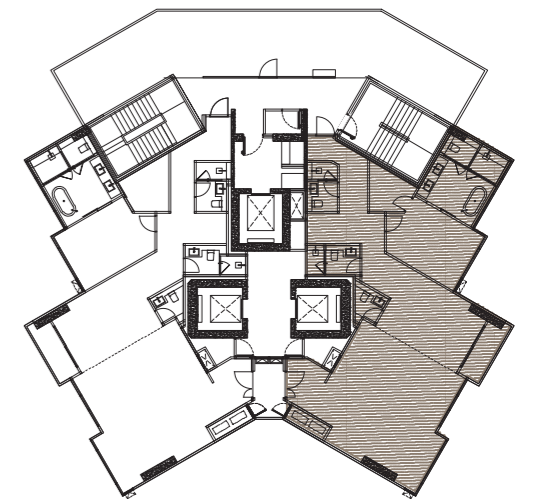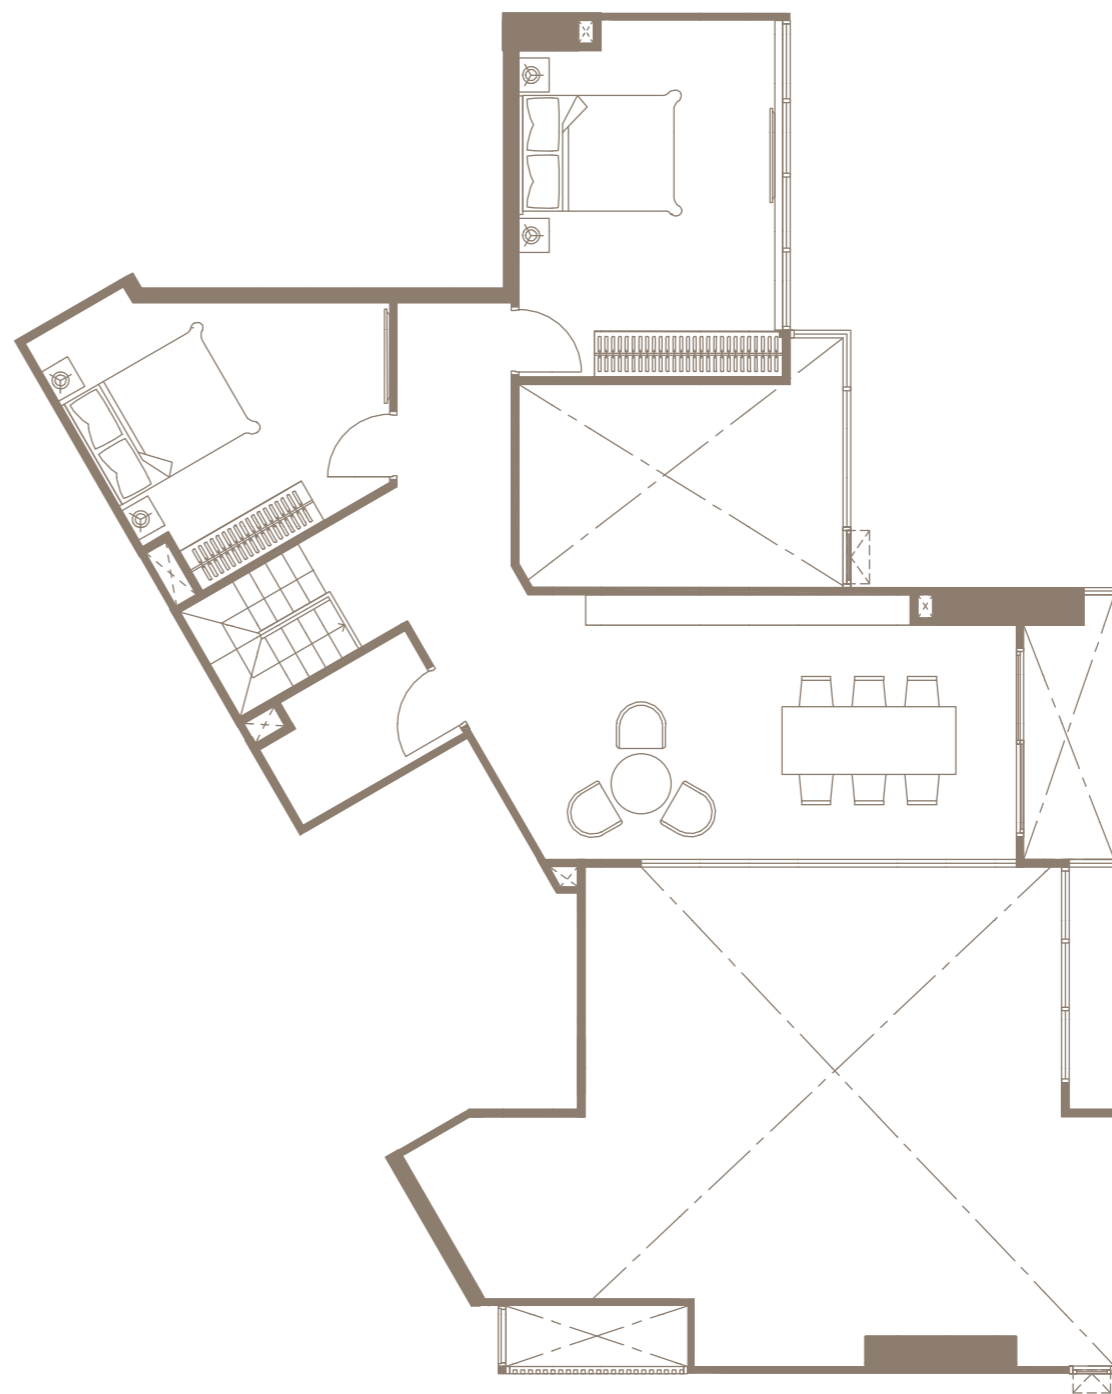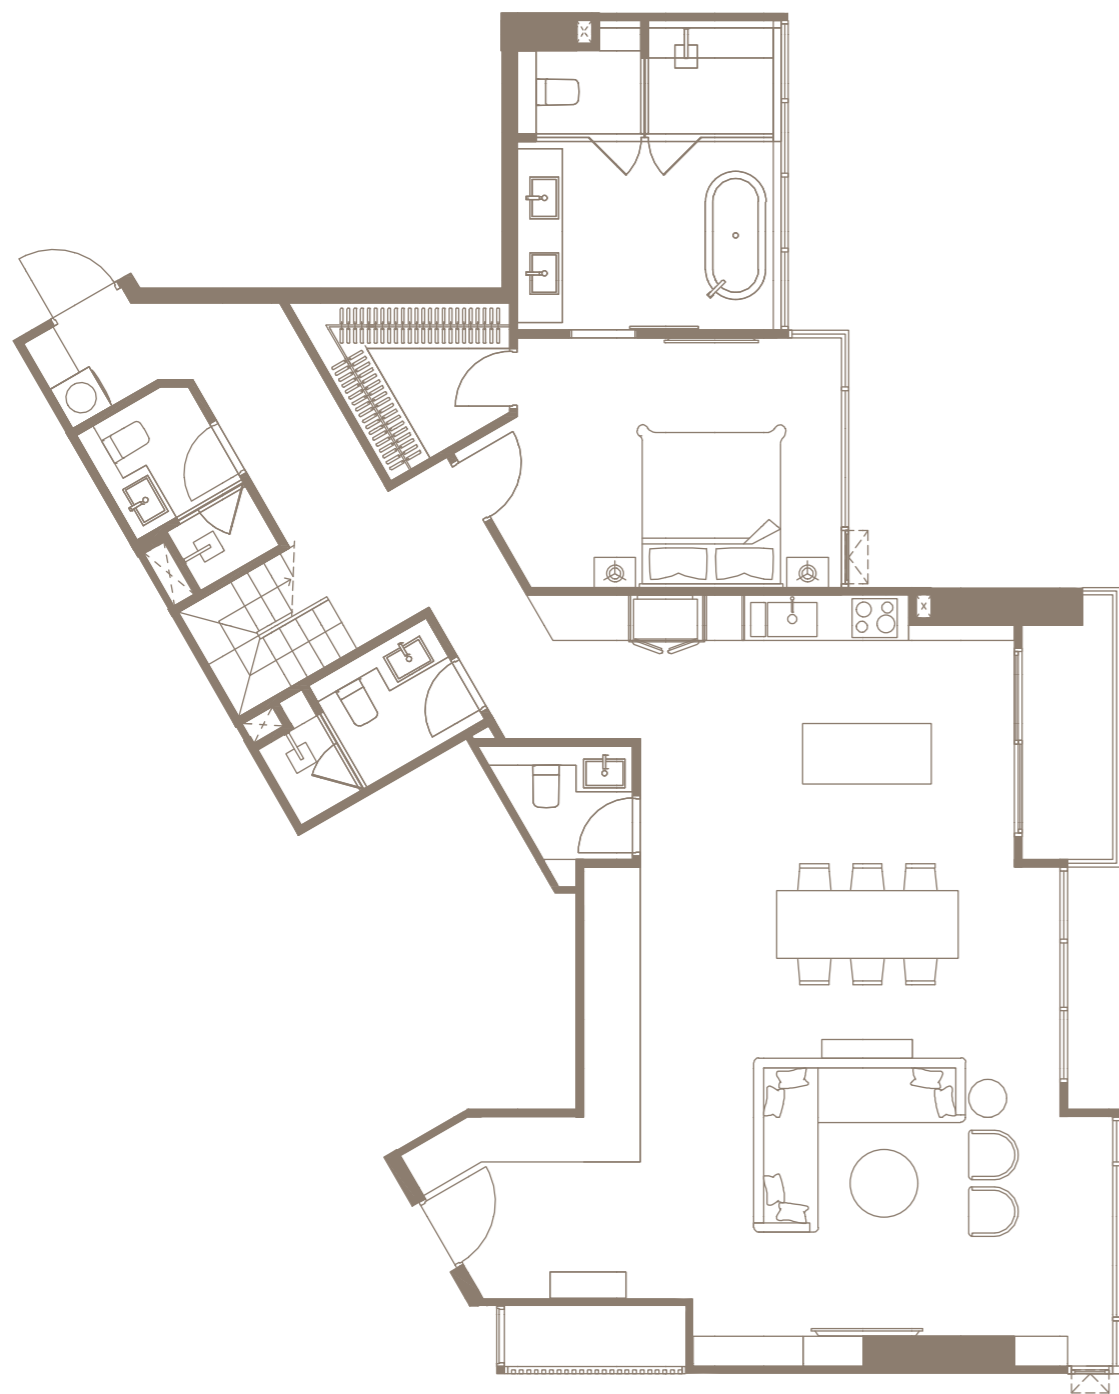




BUILDING B
TYPE D-P1-01 134.70 SQ.M. FL.28
FURNITURE PLAN
SCALE 1:100

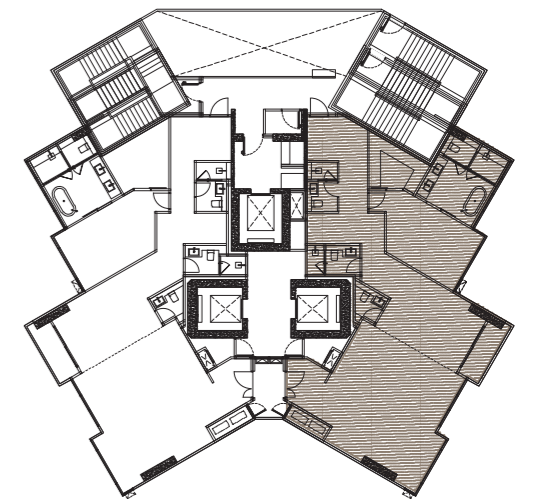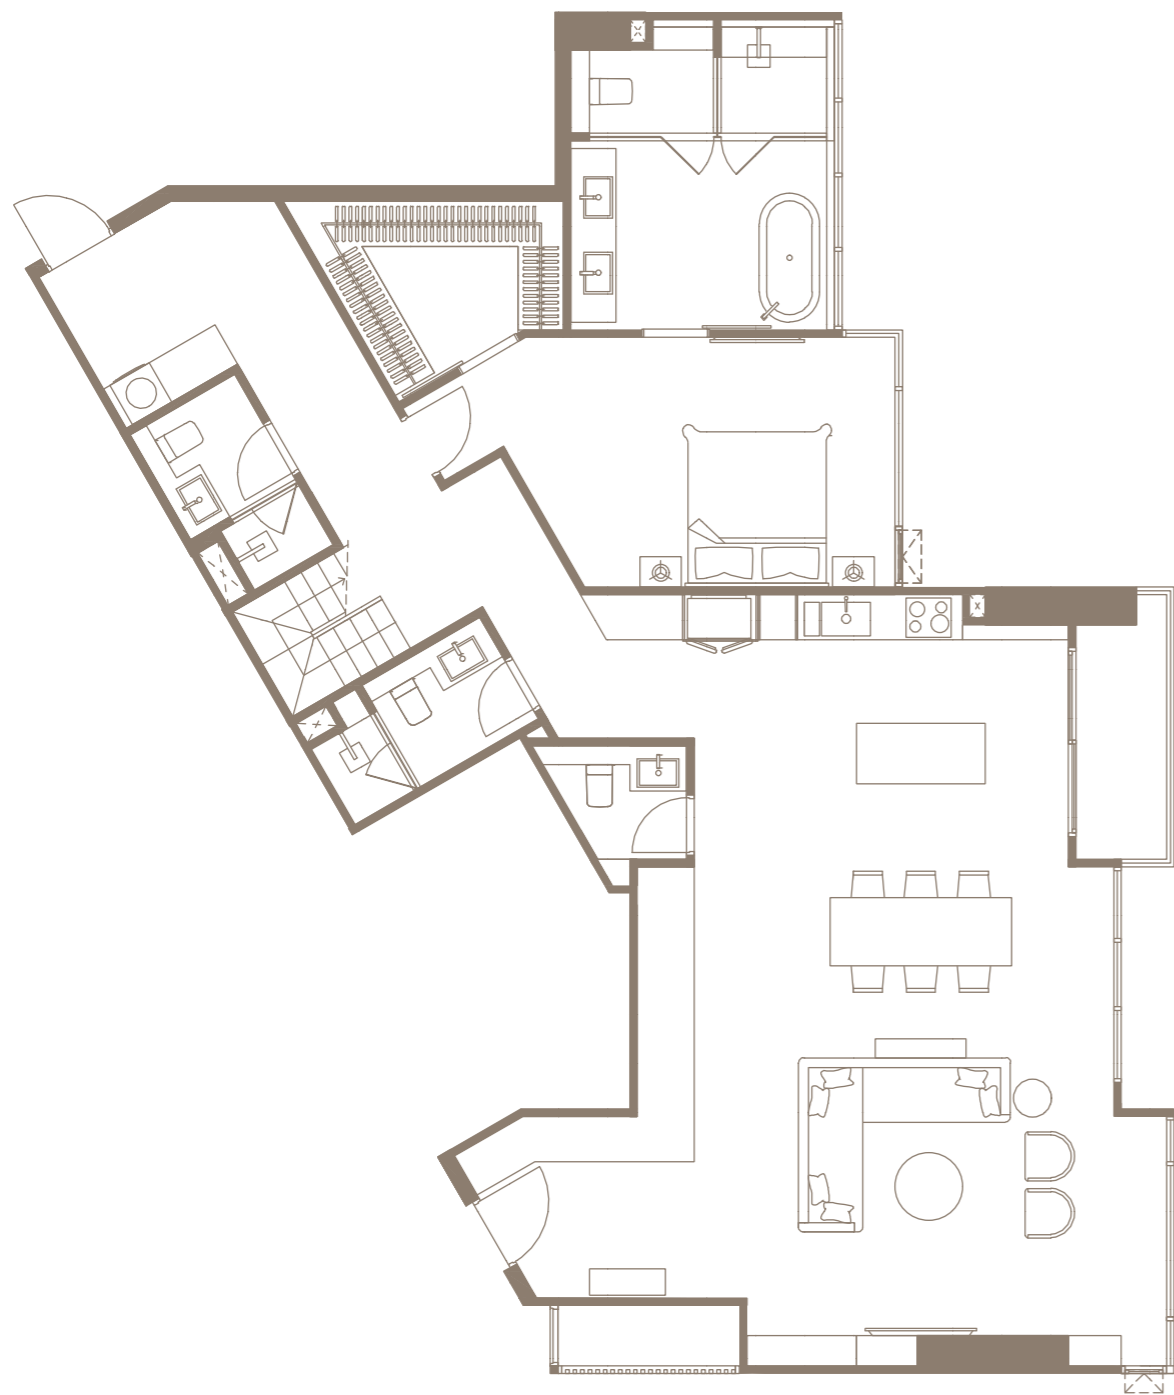



BUILDING B
TYPE D-P1-02 145.70 SQ.M. FL.27
FURNITURE PLAN
SCALE 1:100

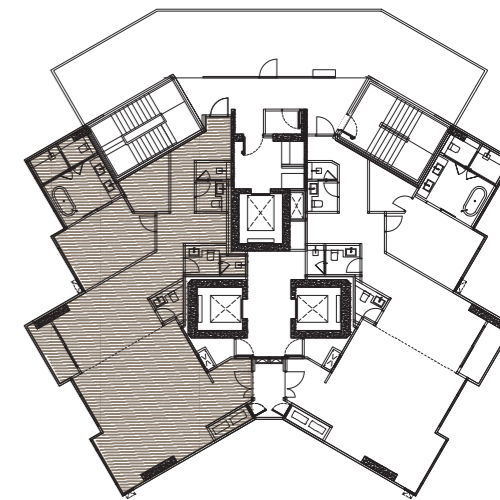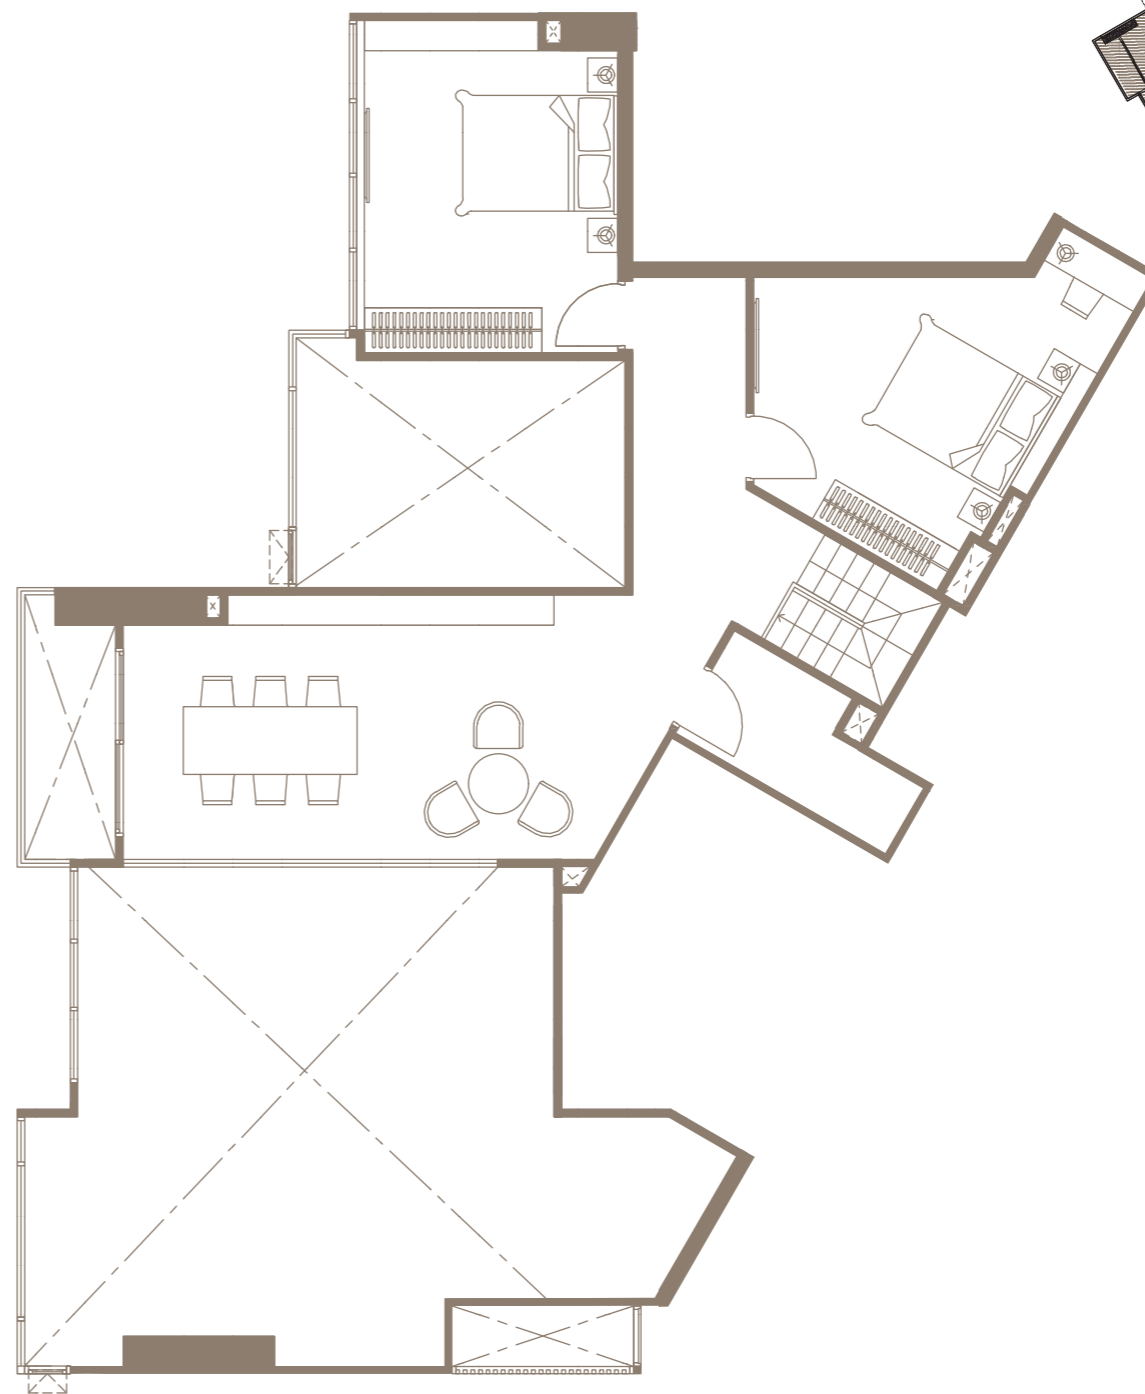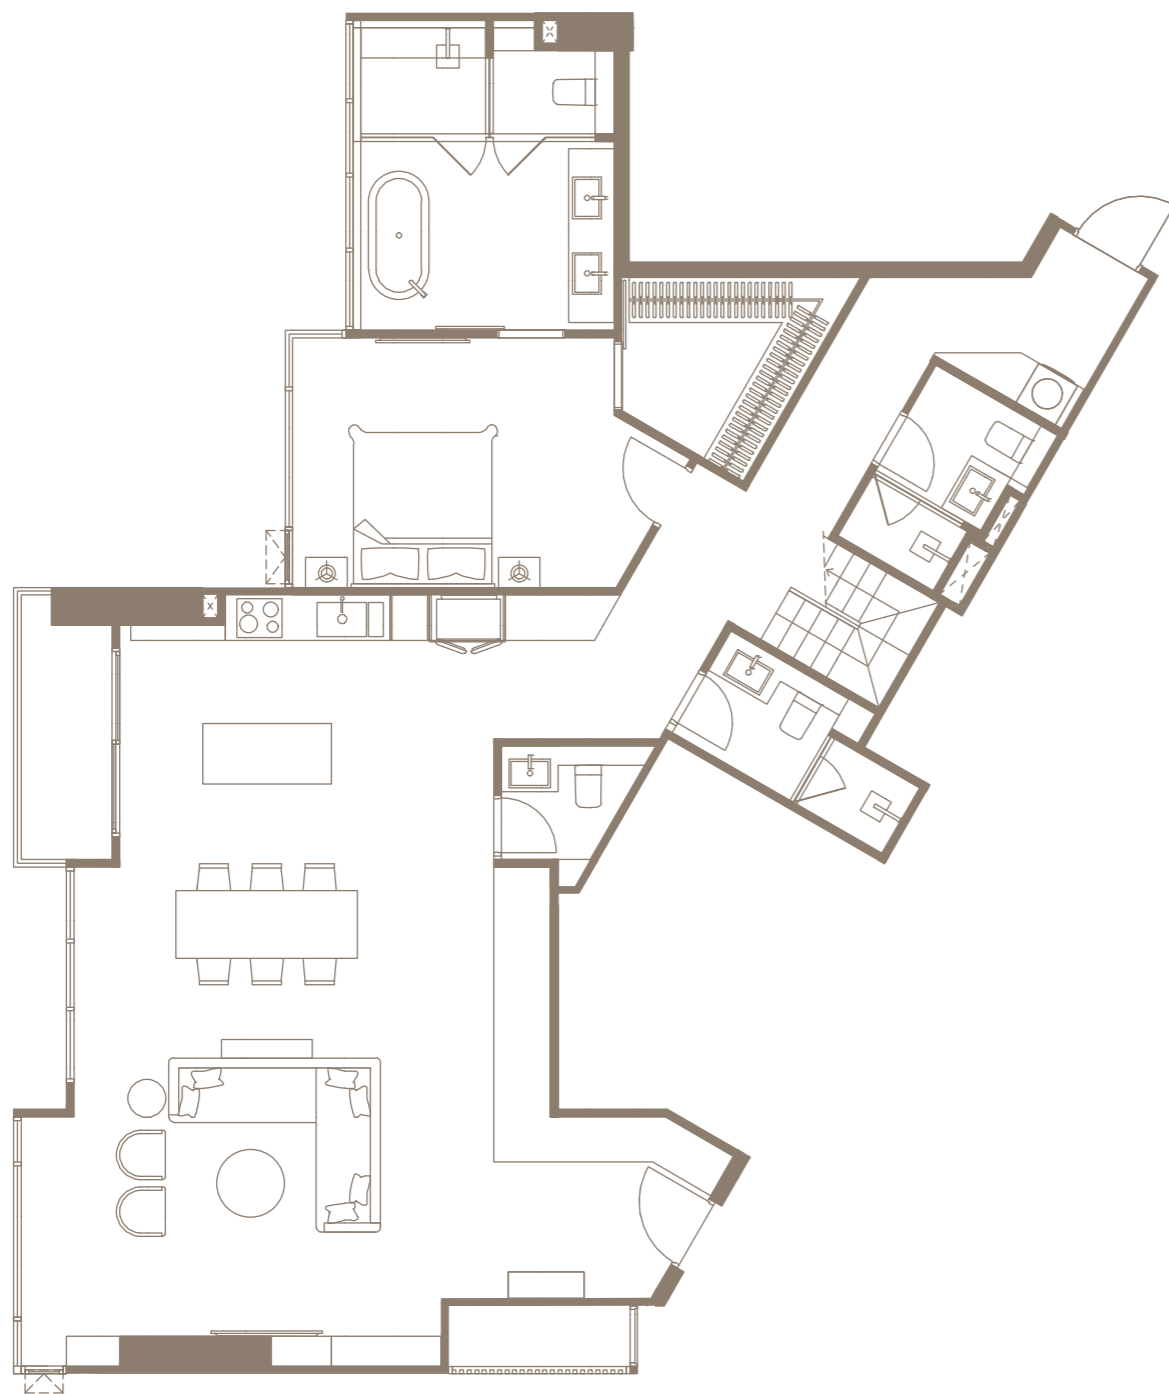



BUILDING B
TYPE D-P2-01 137.70 SQ.M. FL.28
FURNITURE PLAN
SCALE 1:100

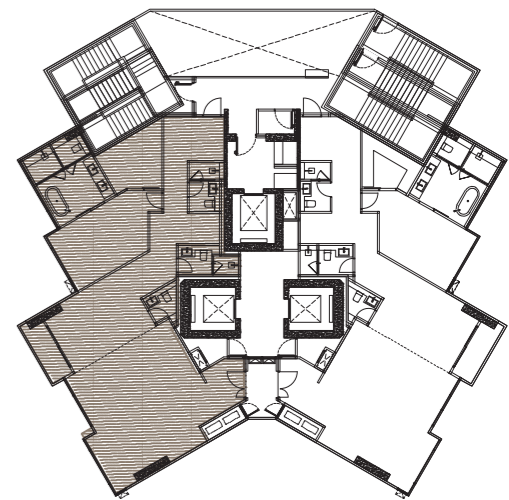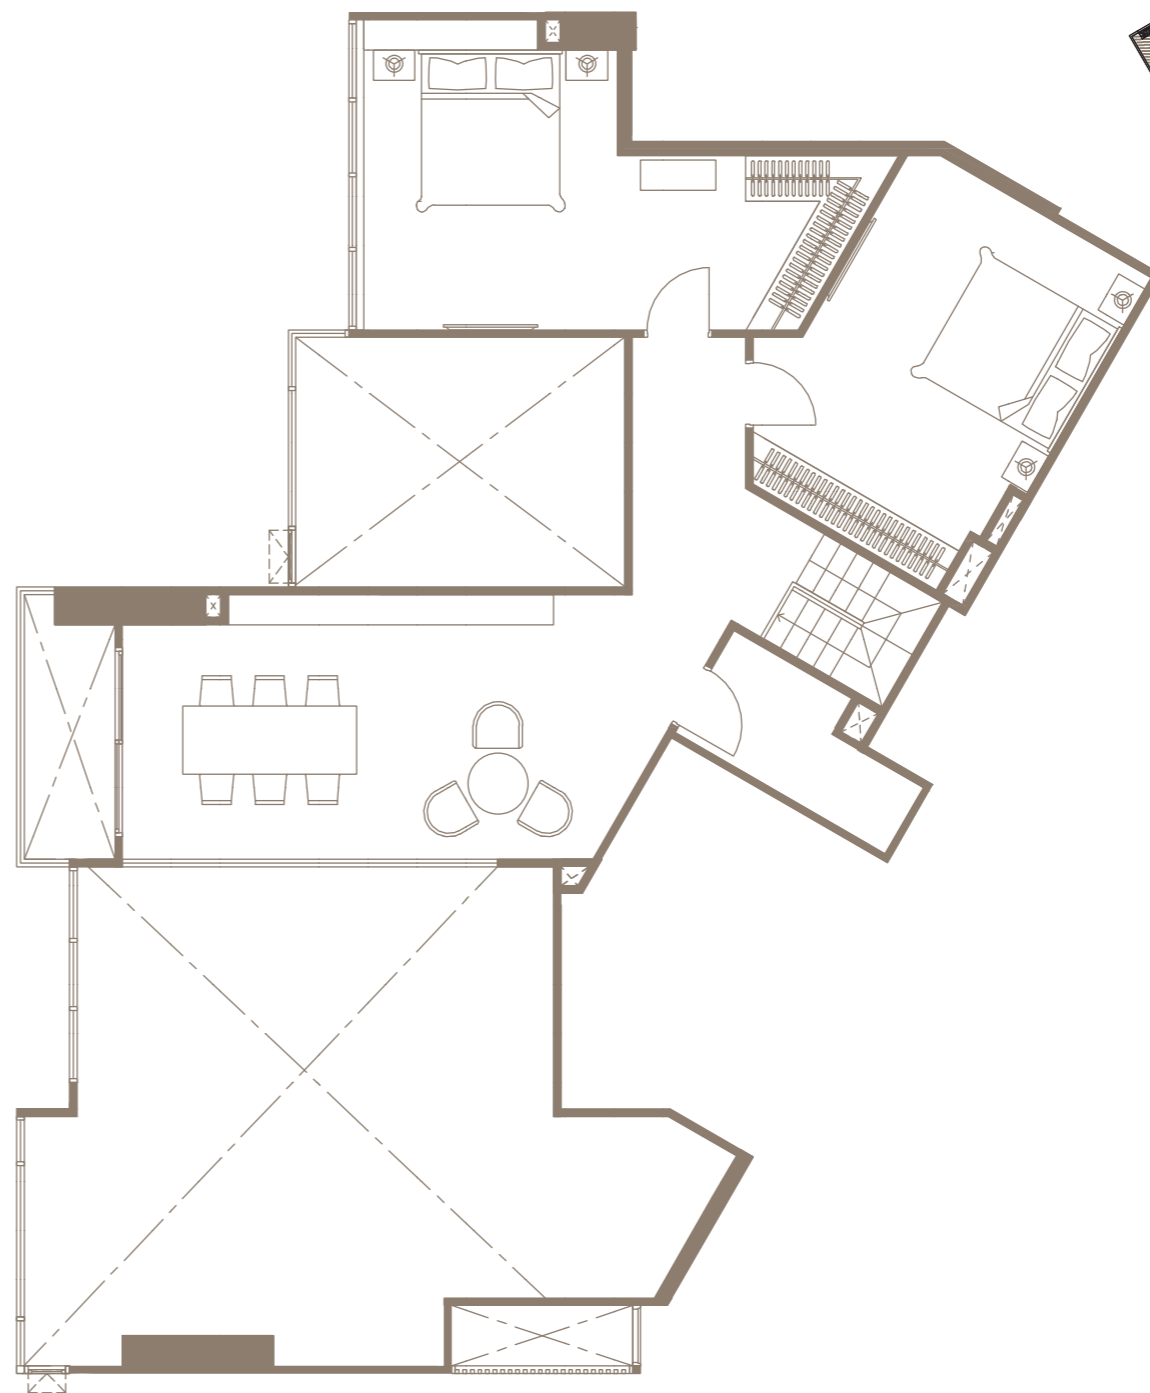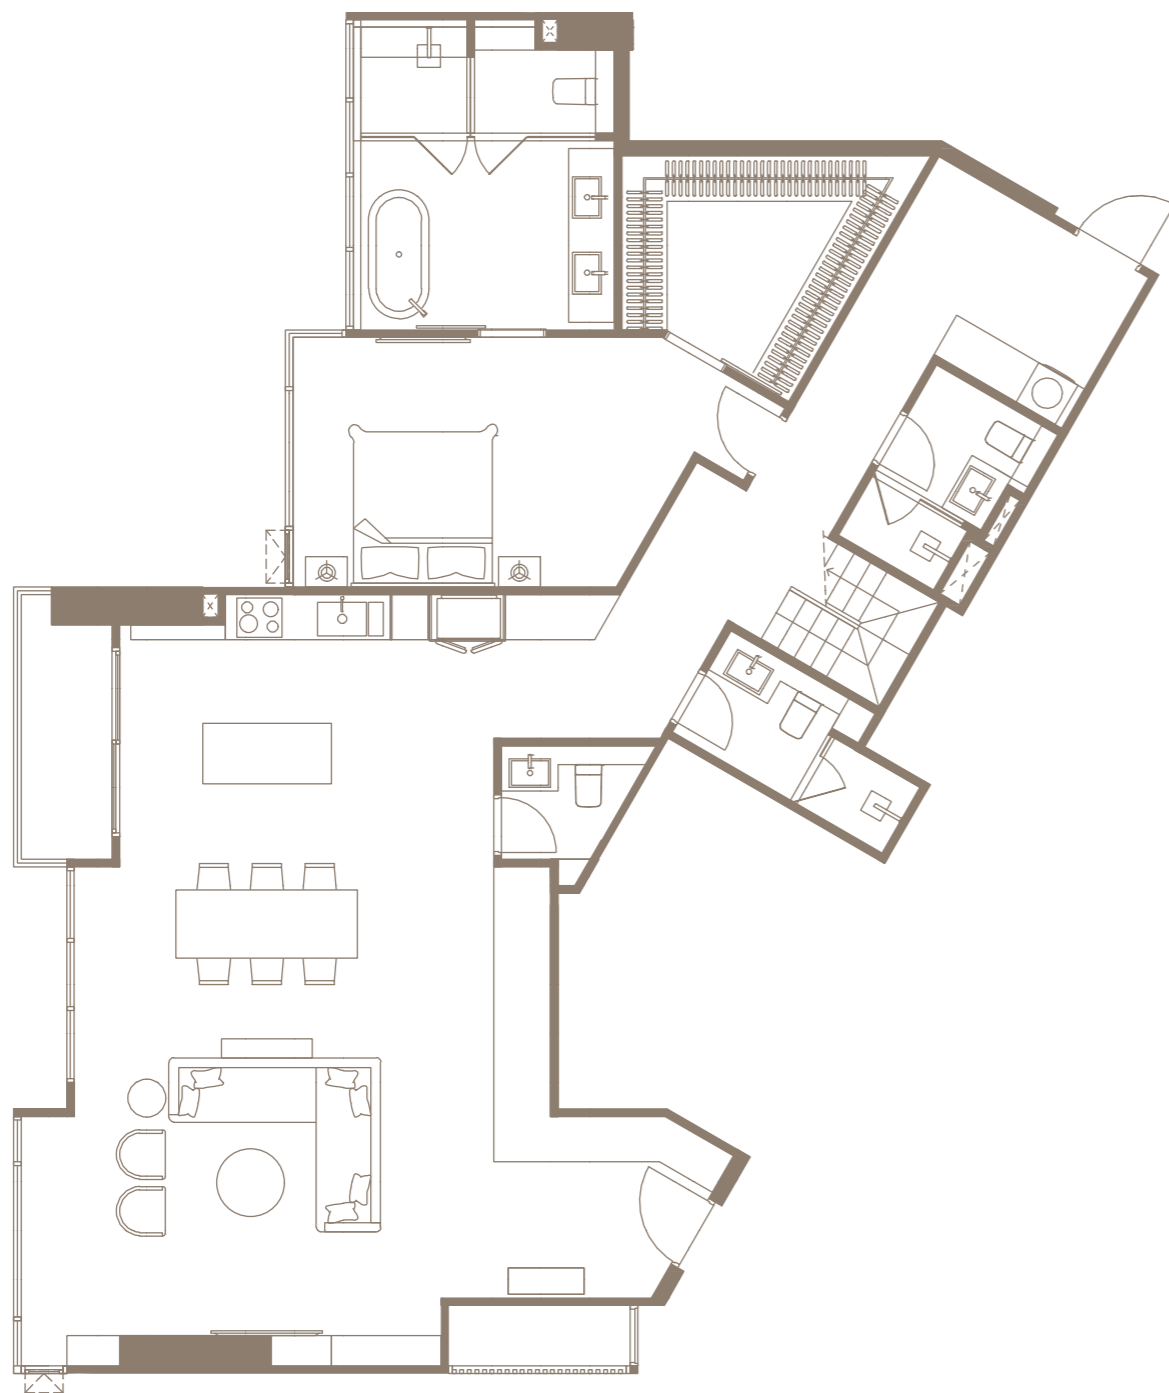

BUILDING B
TYPE D-P2-02 146.30 SQ.M. FL.27
FURNITURE PLAN
SCALE 1:100

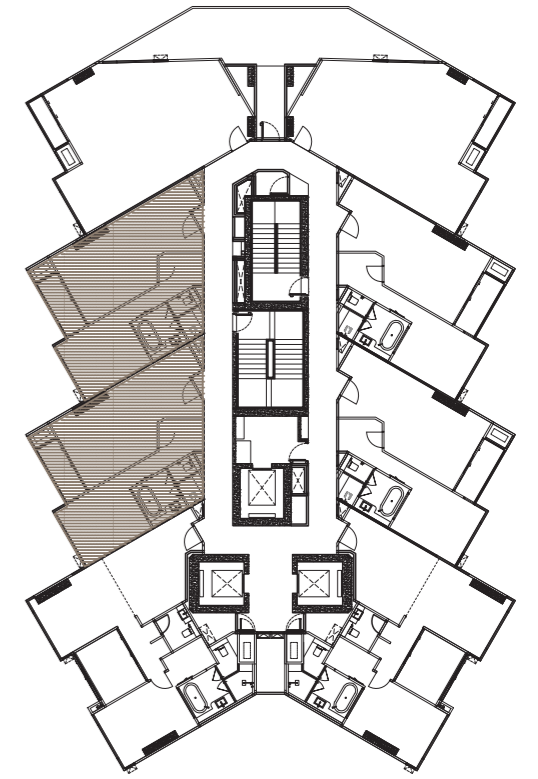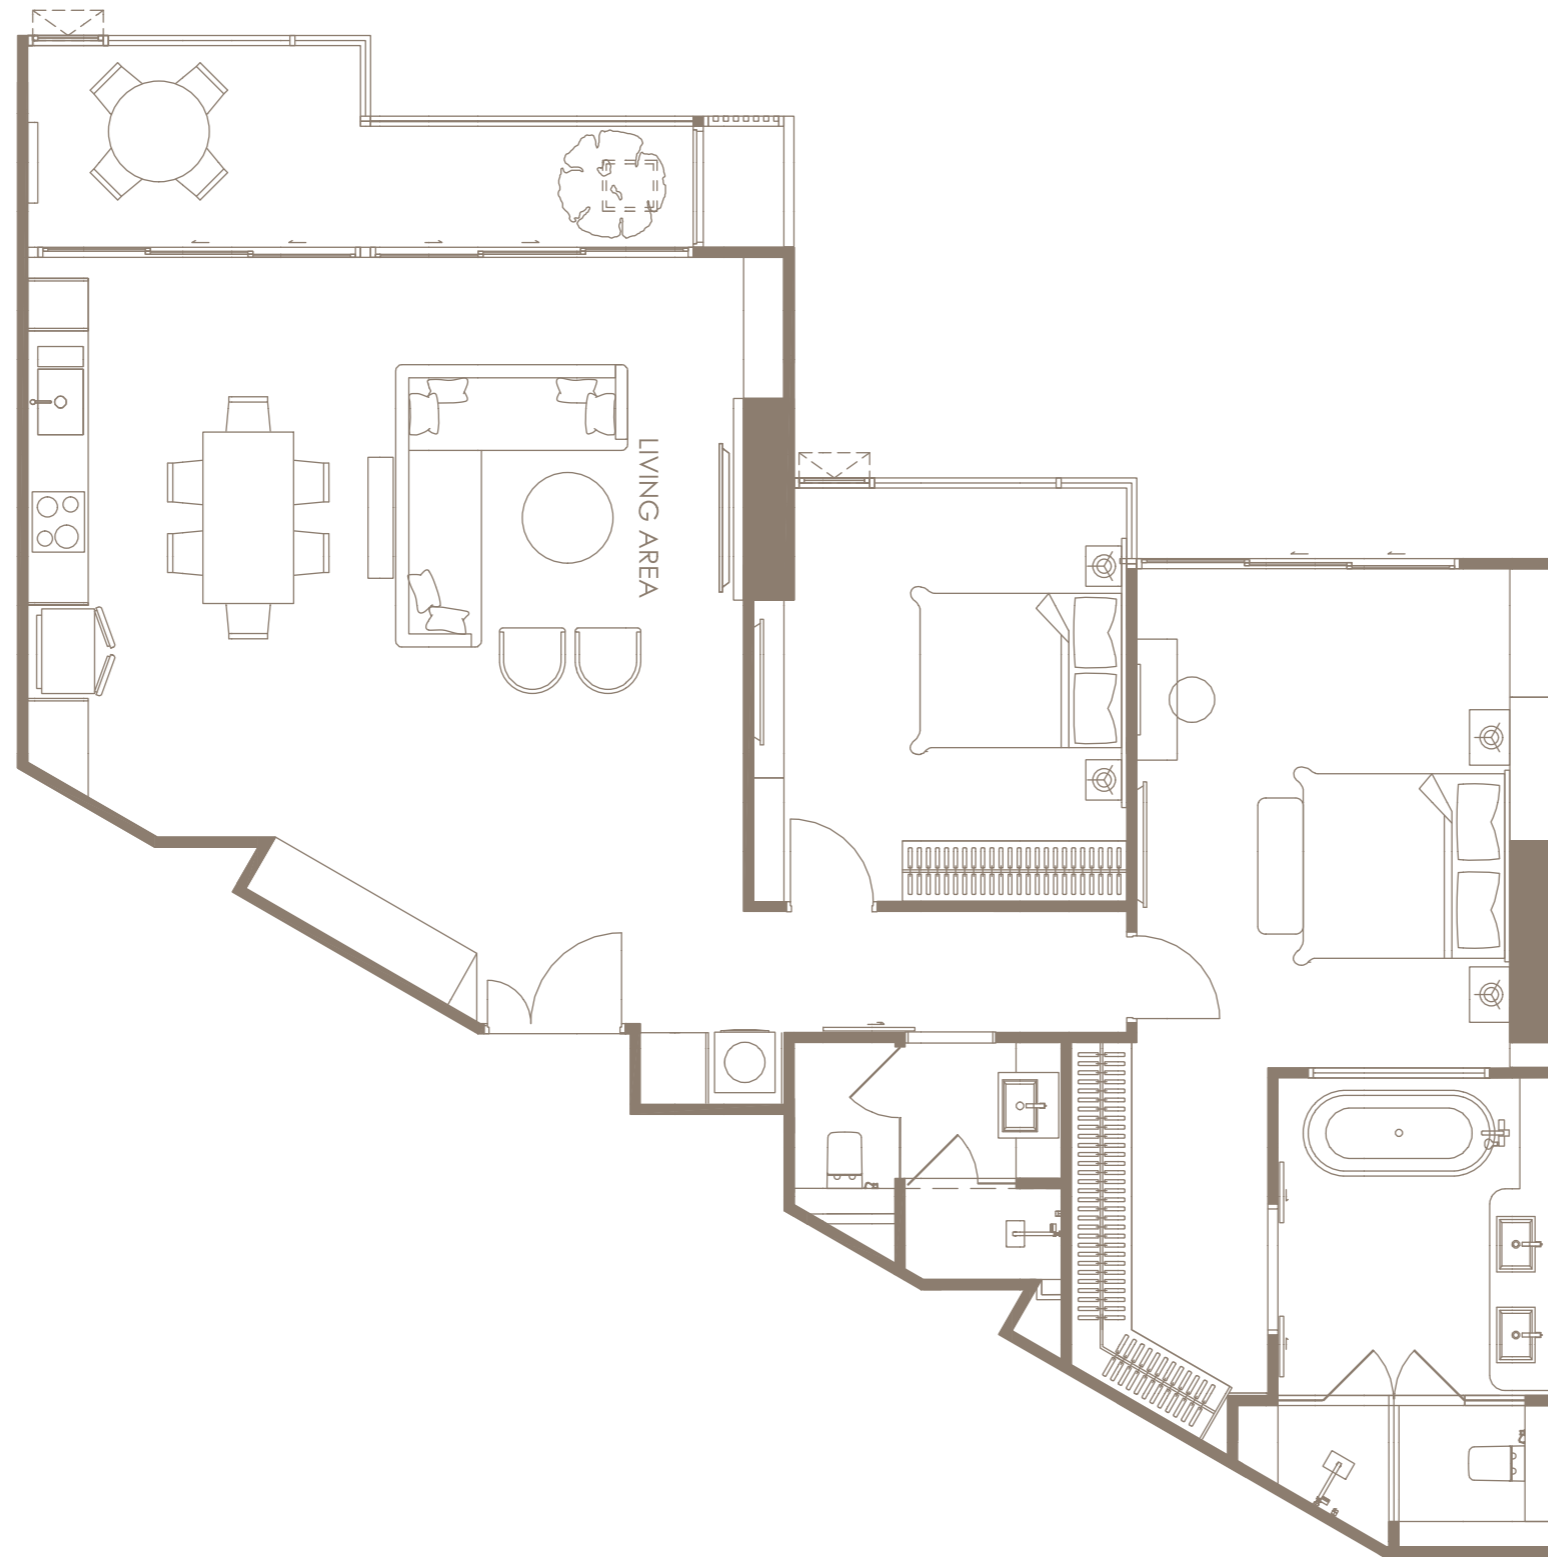

BUILDING B
TYPE COMBINE B2-03+B2-03 129.56 SQ.M.
FURNITURE PLAN
SCALE 1:75

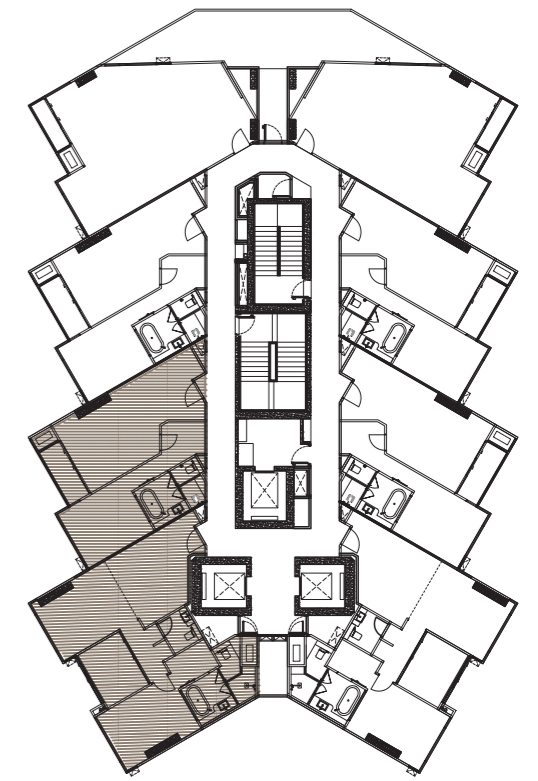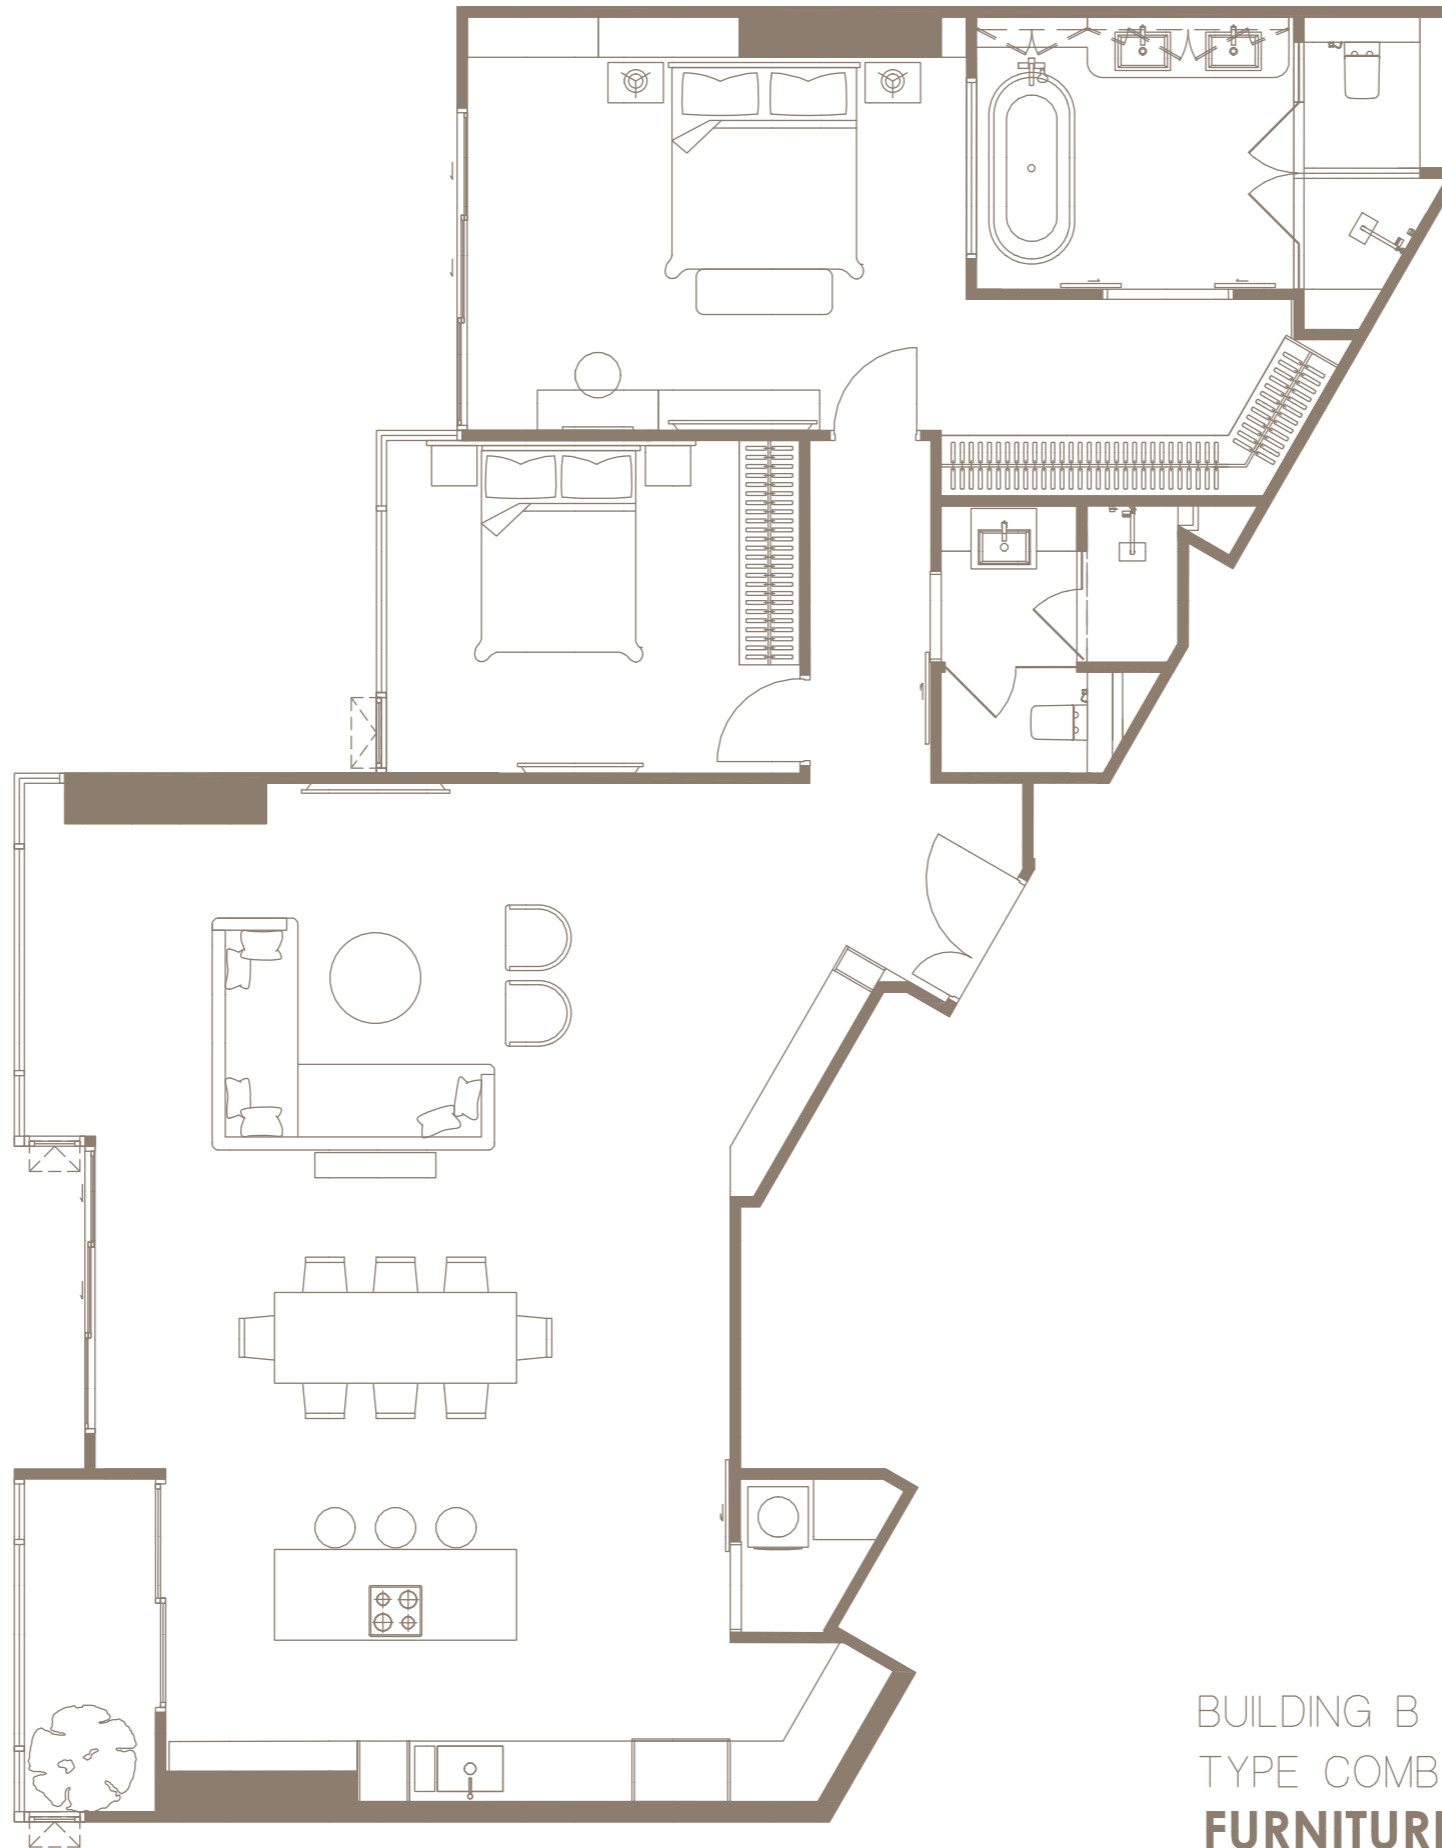

BUILDING B
TYPE COMBINE B2-03+B3-01 144.44 SQ.M.
FURNITURE PLAN
SCALE 1:75