



LOWER 65.20 SQ.M




UPPER 26.40 SQ.M

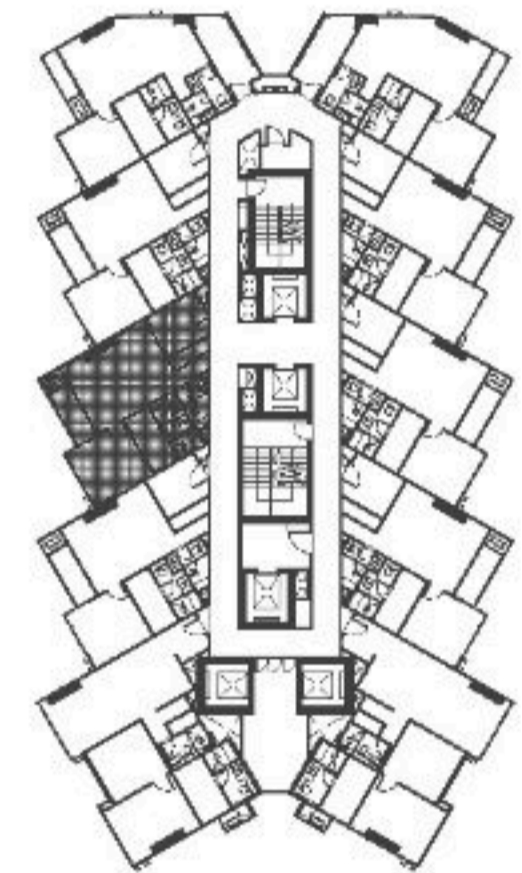


**KEY PLAN BUILDING B
03
TYPE D-C2-09
FL.11-17
2 BED ROOM
FURNITURE PLAN**
SCALE 1:50

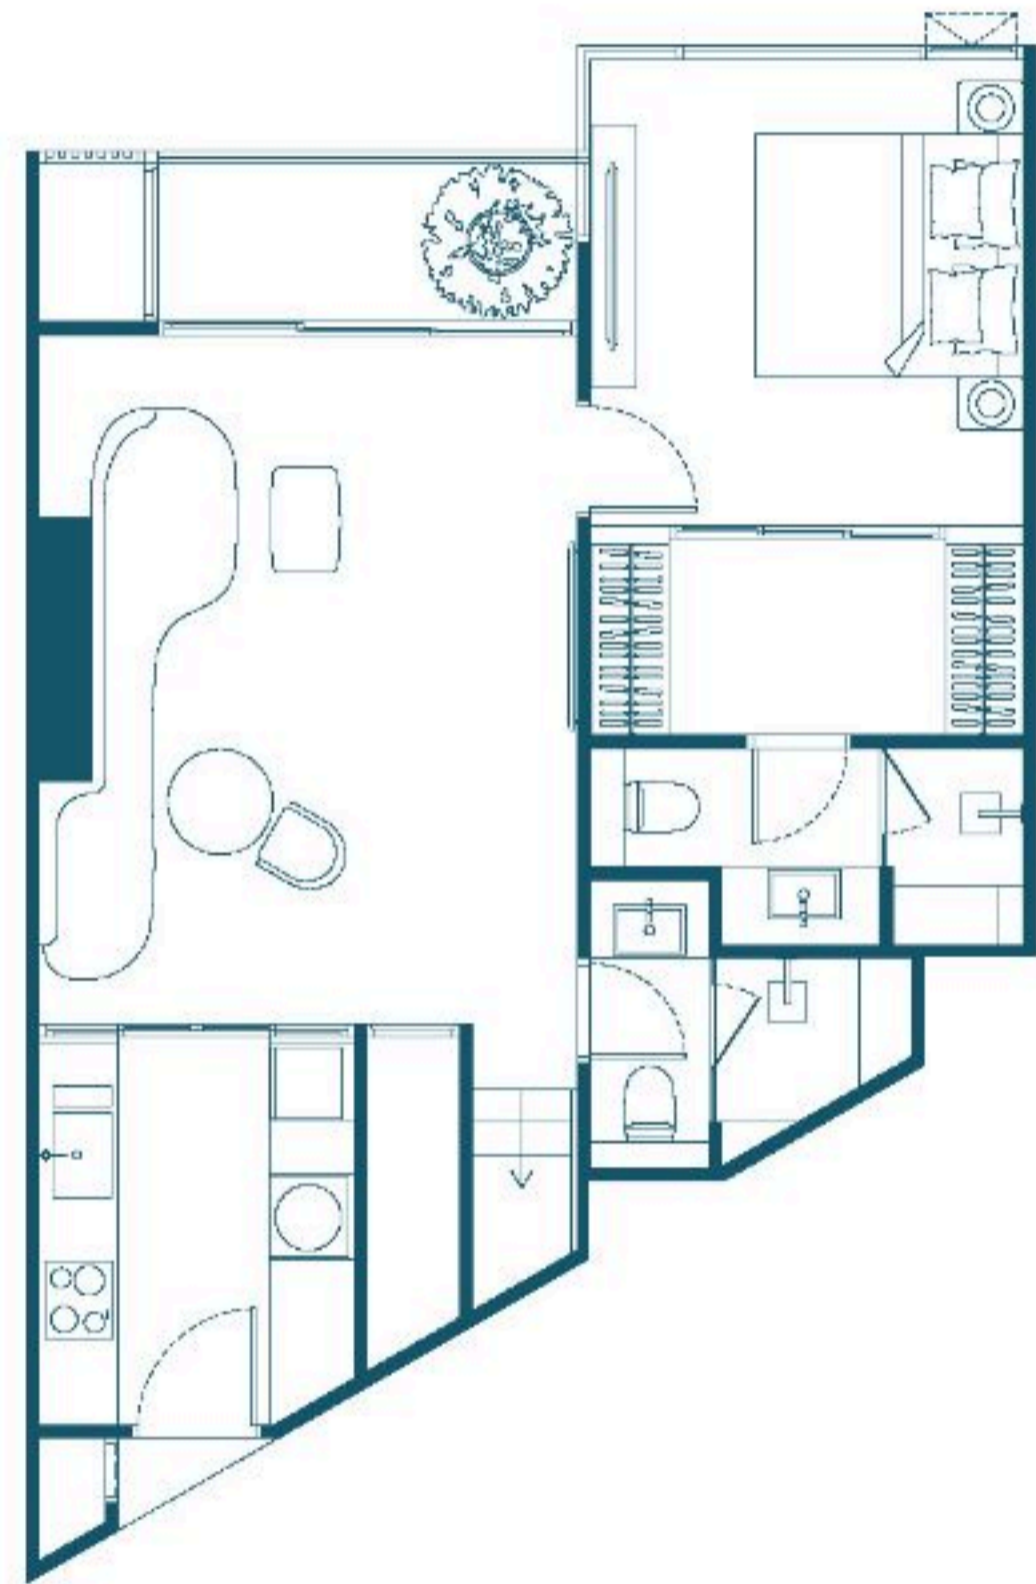


LOWER 65.20 SQ.M

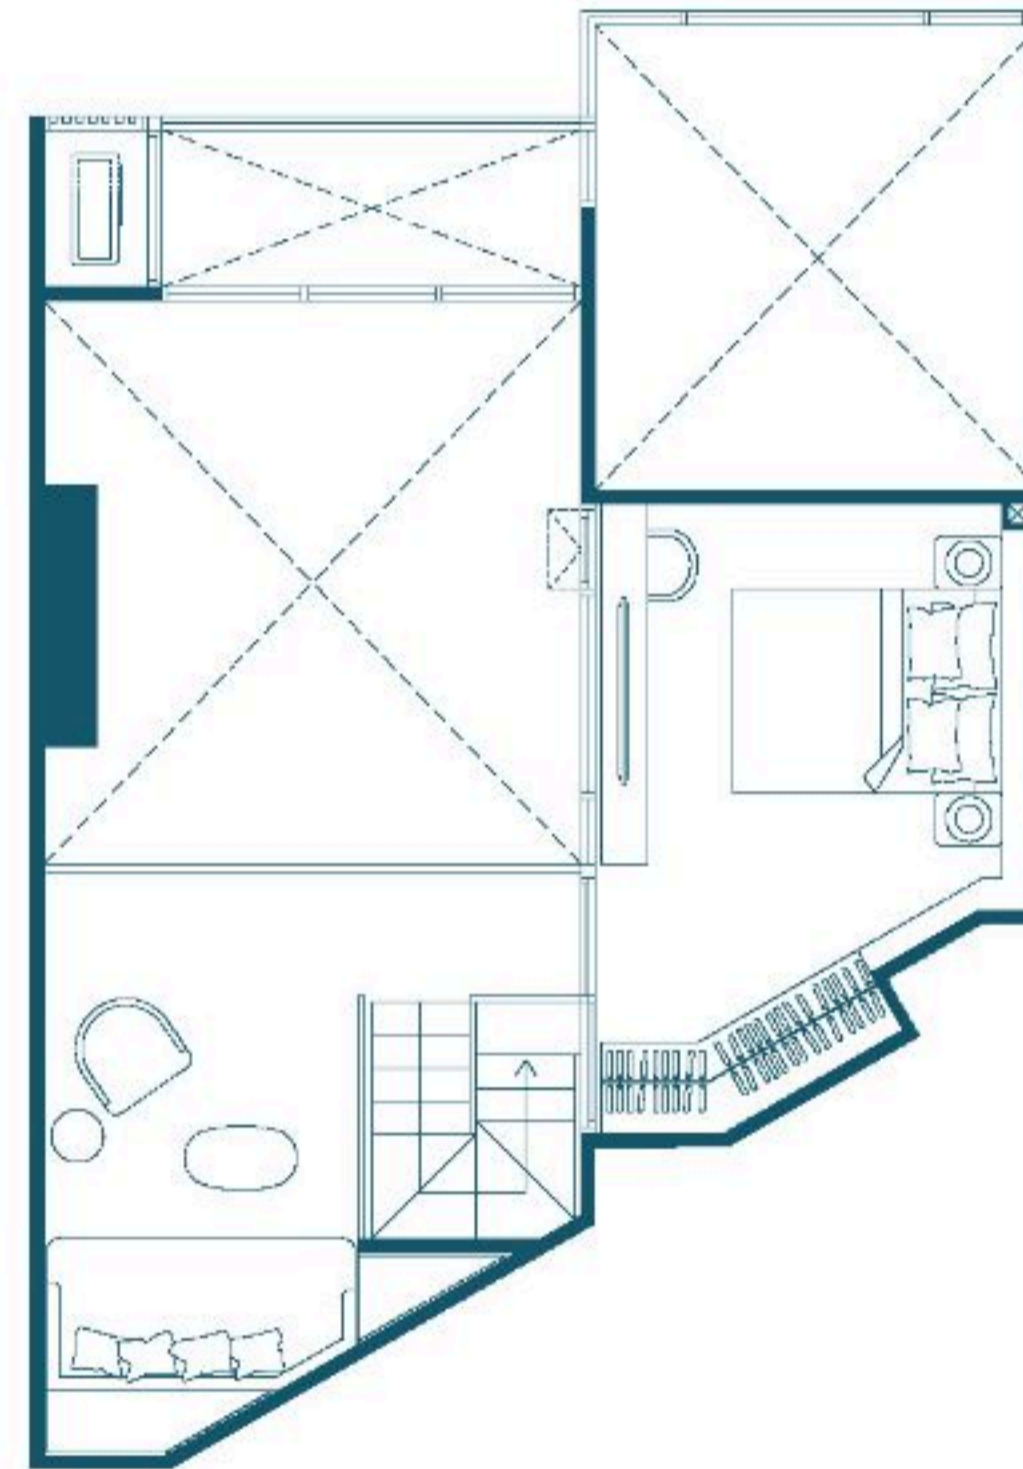


UPPER 26.40 SQ.M

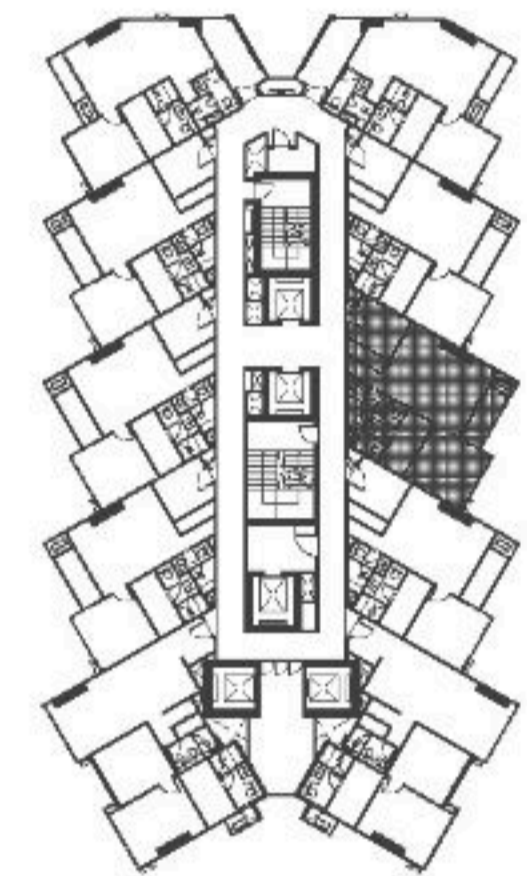


**KEY PLAN BUILDING B
08
TYPE D-C2-09M
FL.11-17
2 BED ROOM
FURNITURE PLAN
SCALE 1:50**

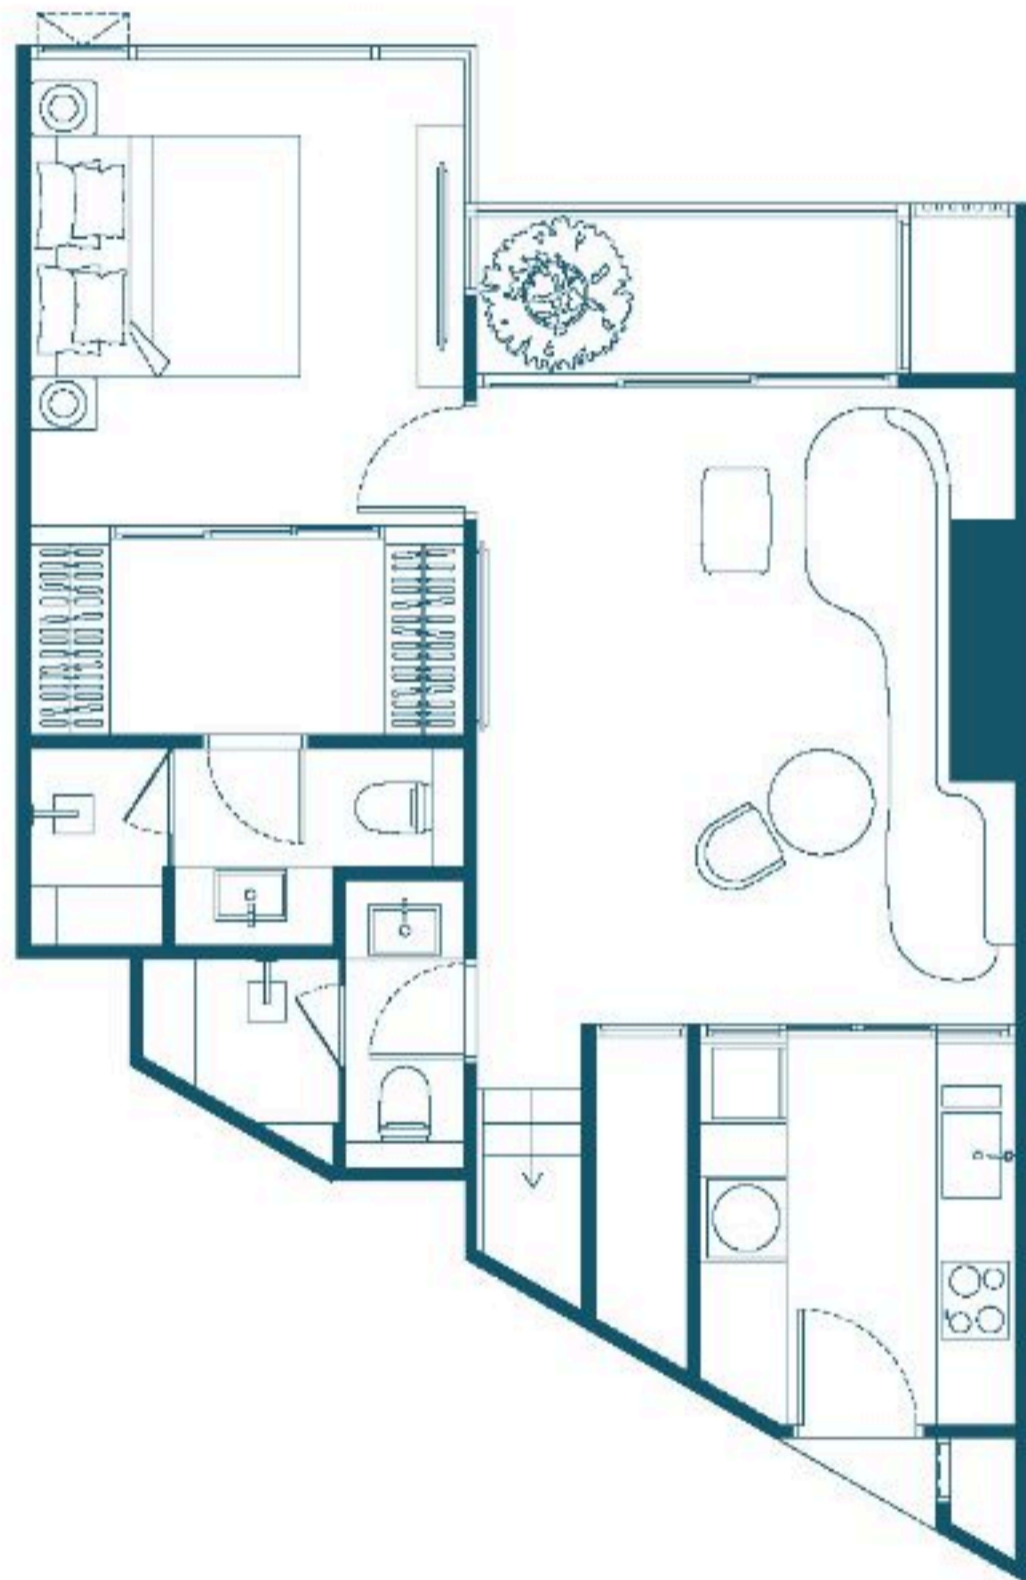


LOWER 63.30 SQ.M

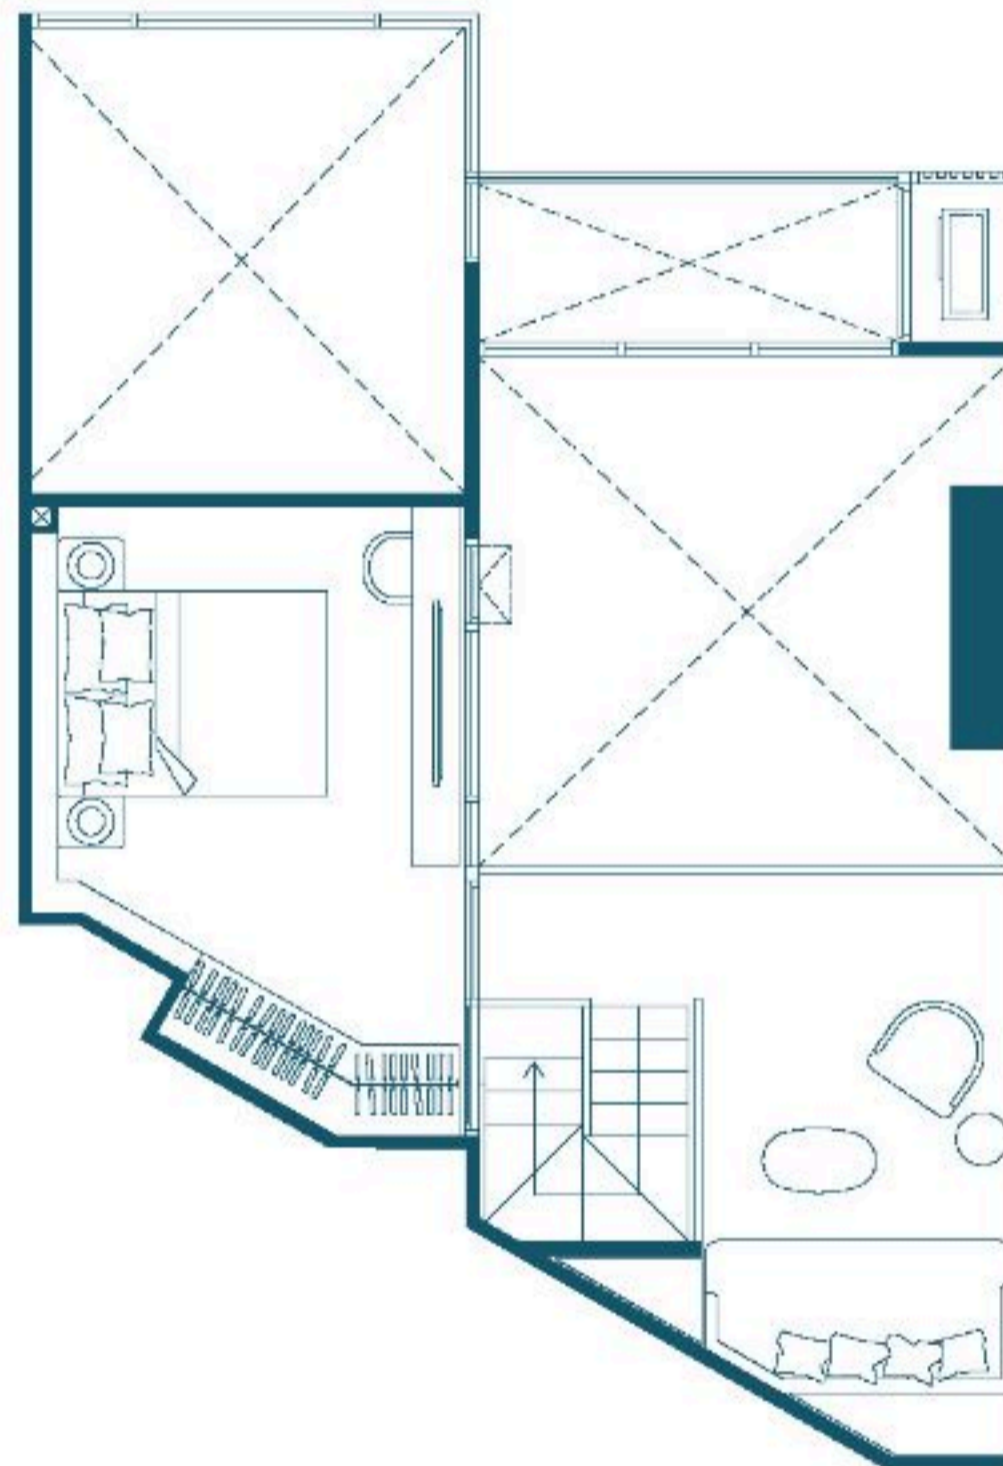


UPPER 26.40 SQ.M

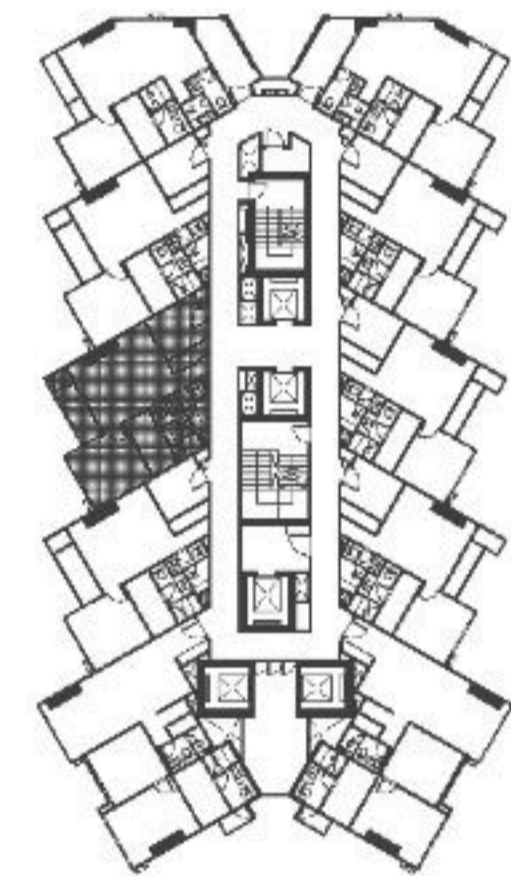


**KEY PLAN BUILDING B
03
TYPE D-C2-03
FL.2-9
2 BED ROOM
FURNITURE PLAN**
SCALE 1:50

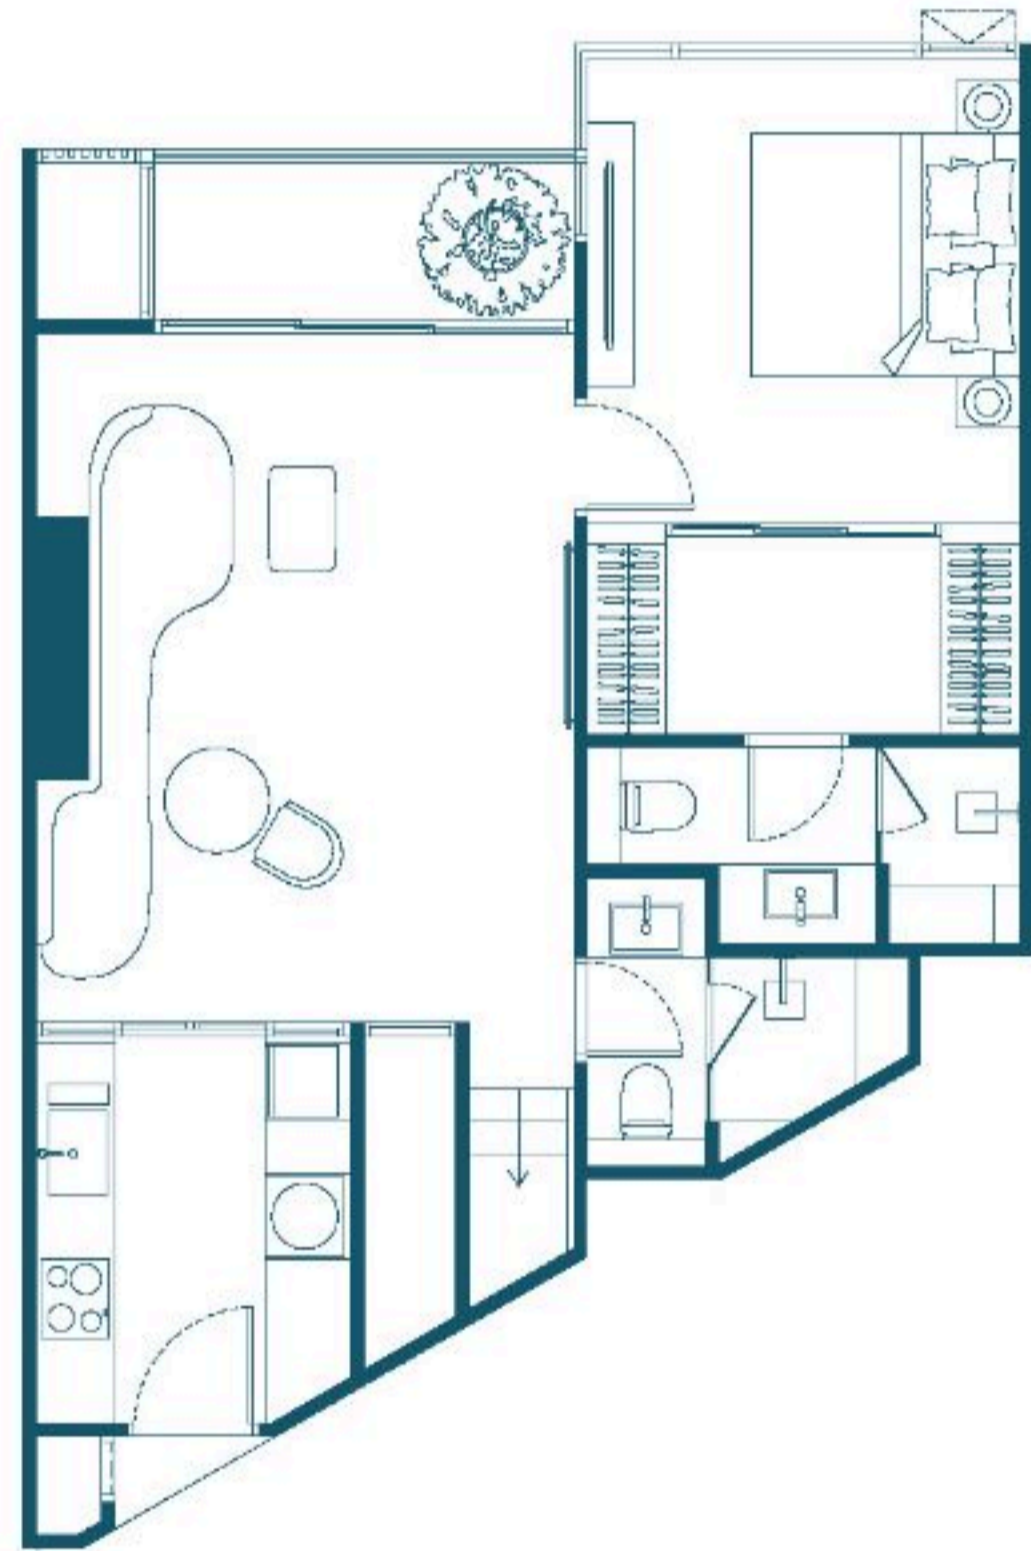


LOWER 65.10 SQ.M

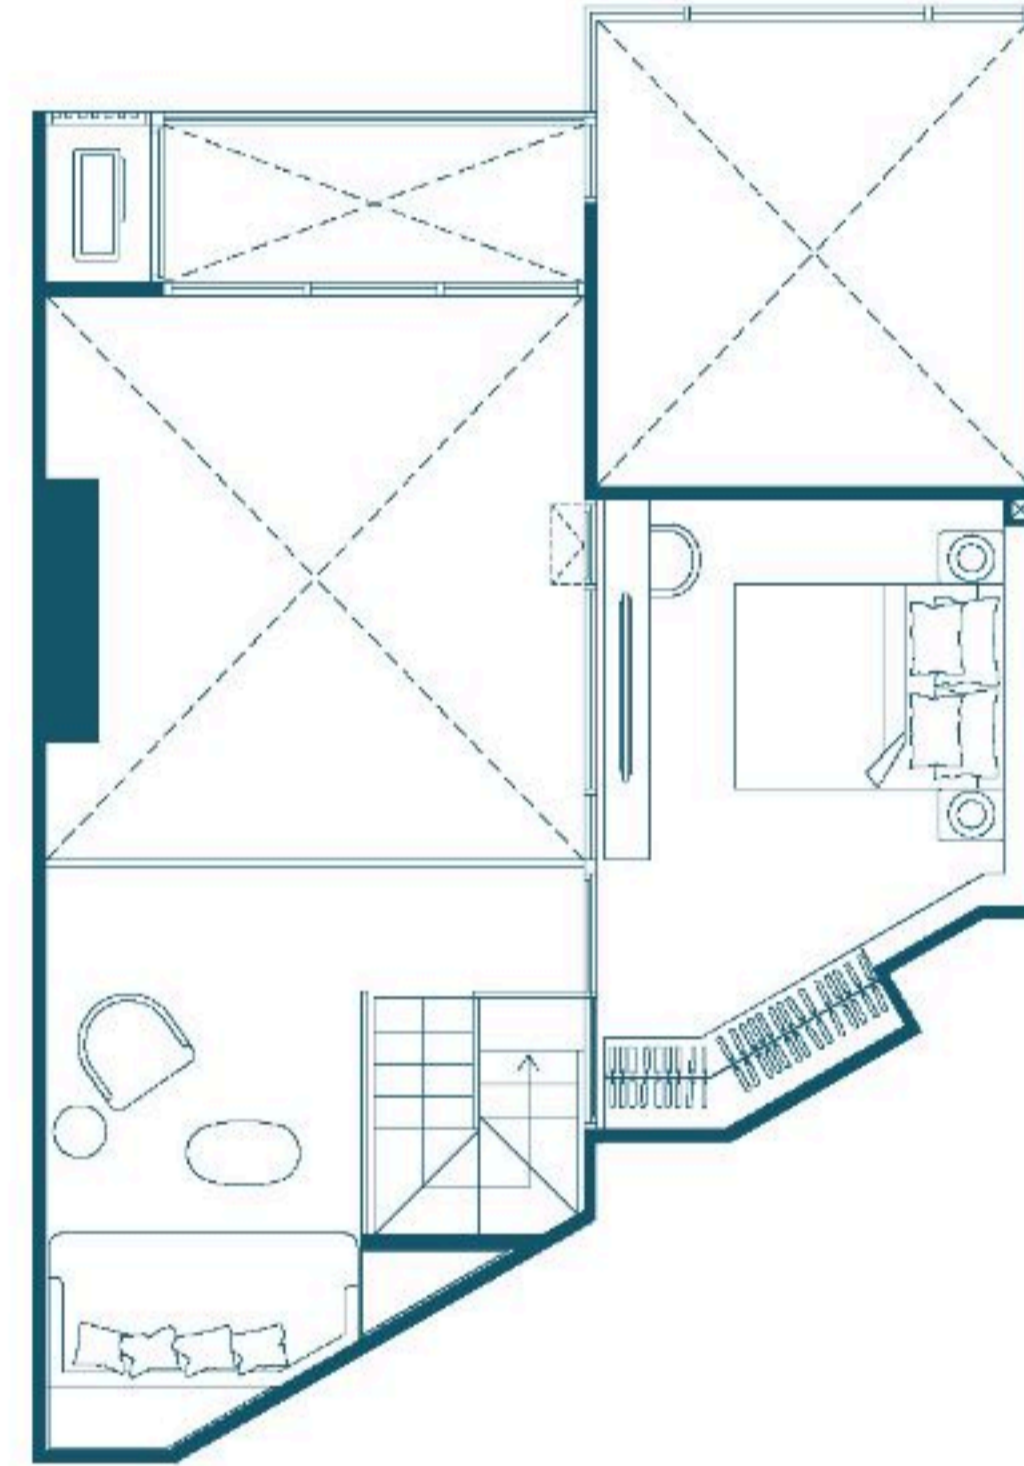


UPPER 26.40 SQ.M

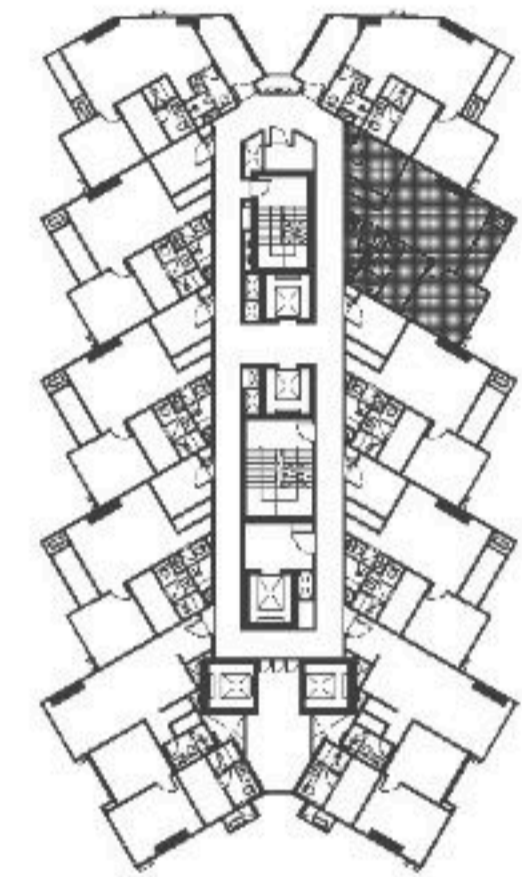


**KEY PLAN BUILDING B
09
TYPE D-C2-08M
FL.11-17
2 BED ROOM
FURNITURE PLAN**
SCALE 1:50

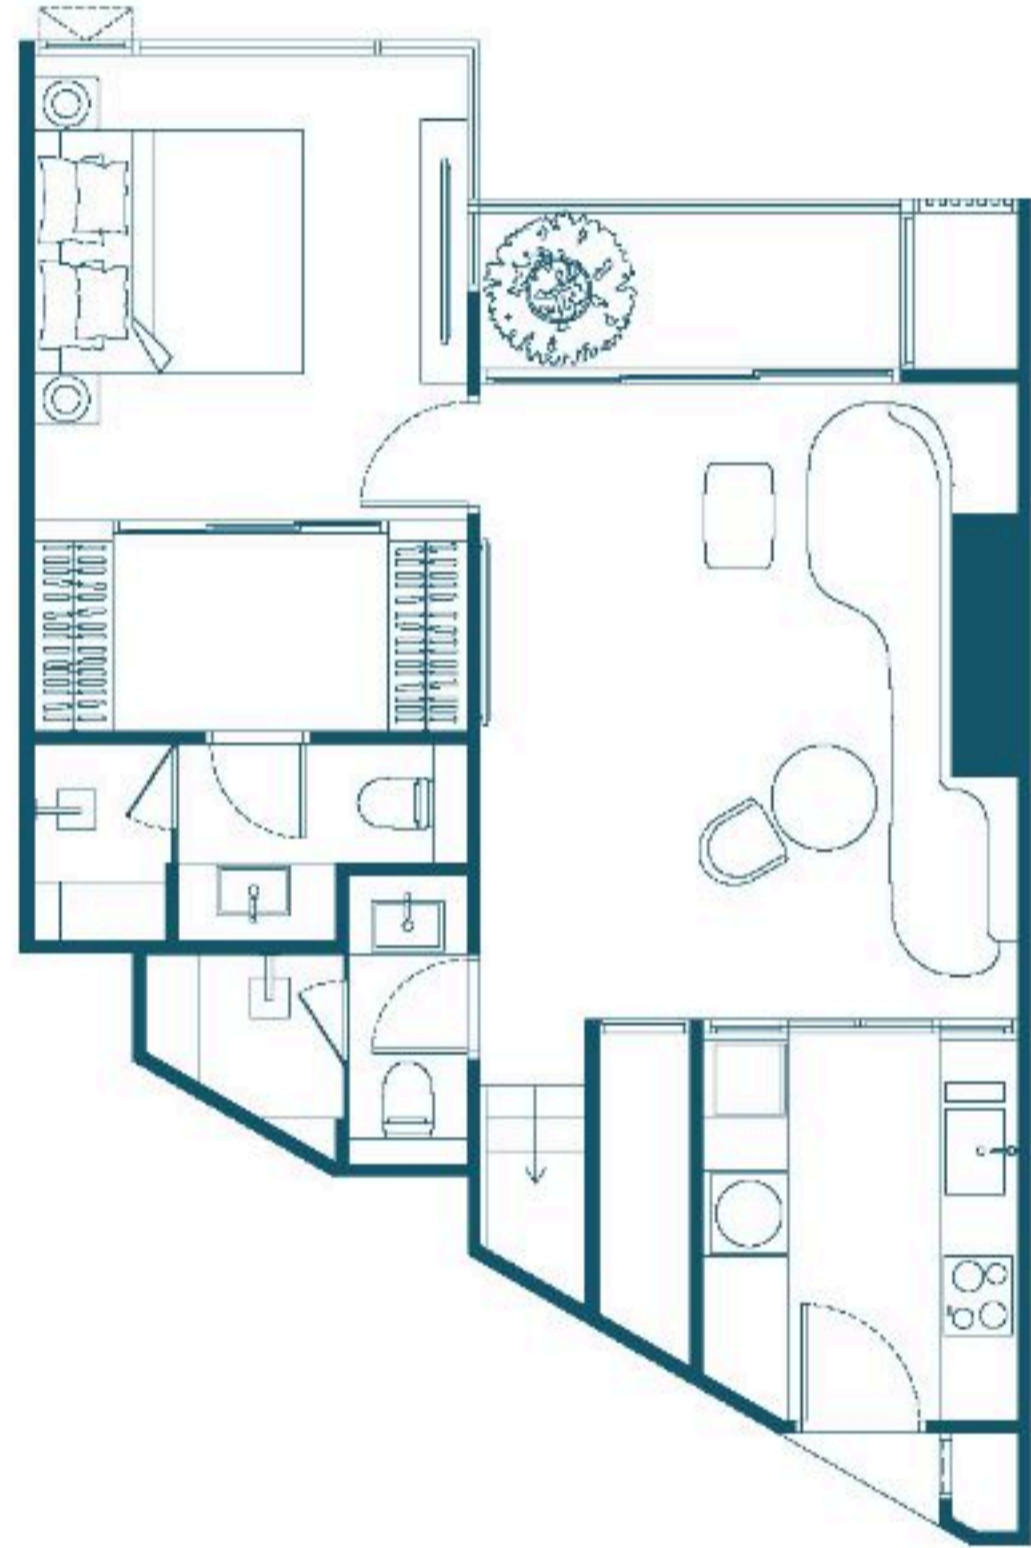


LOWER 63.30 SQ.M

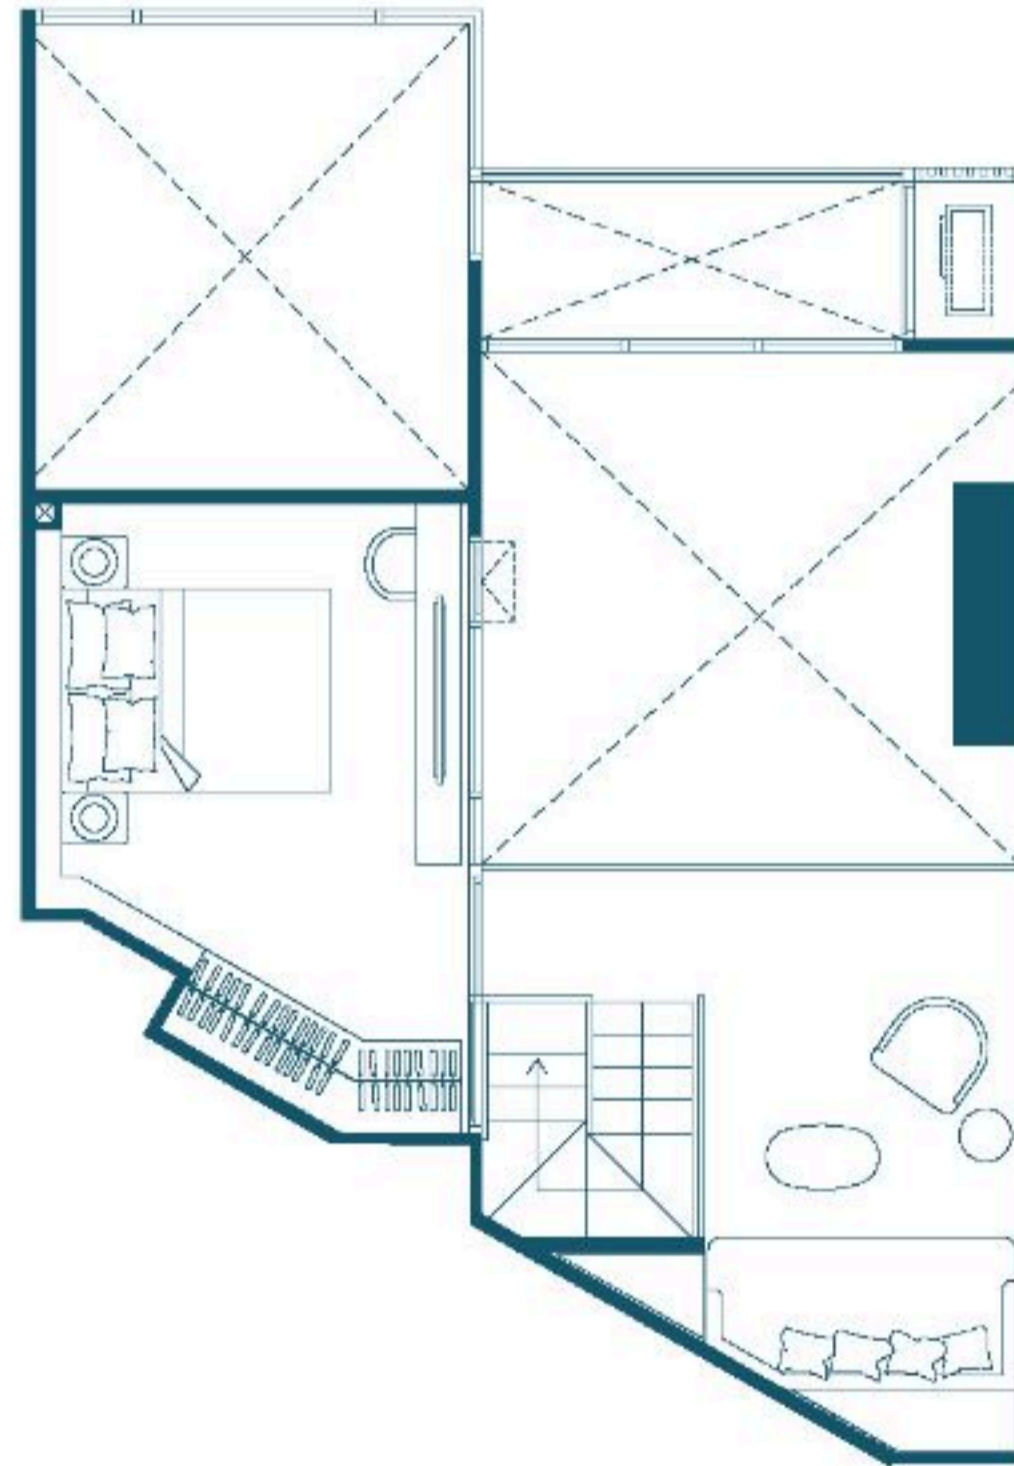


UPPER 26.40 SQ.M

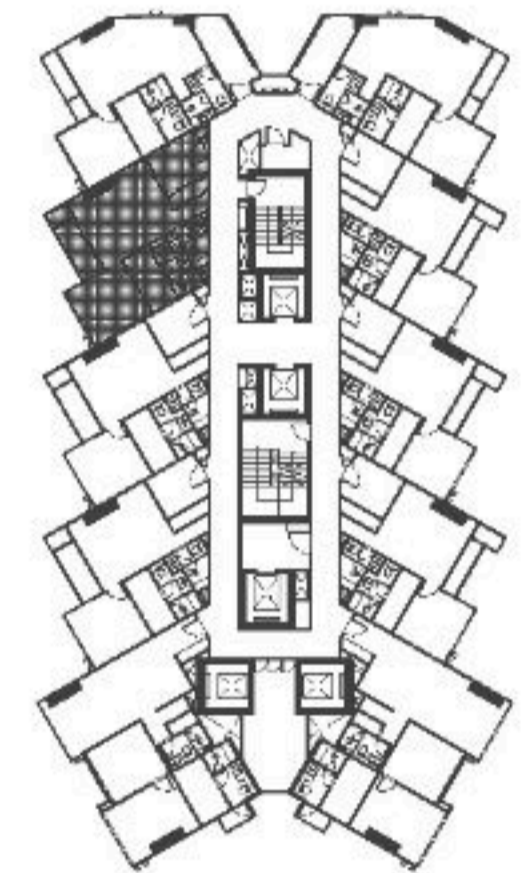


**KEY PLAN BUILDING B
02
TYPE D-C2-02
FL.2-9
2 BED ROOM
FURNITURE PLAN**
SCALE 1:50

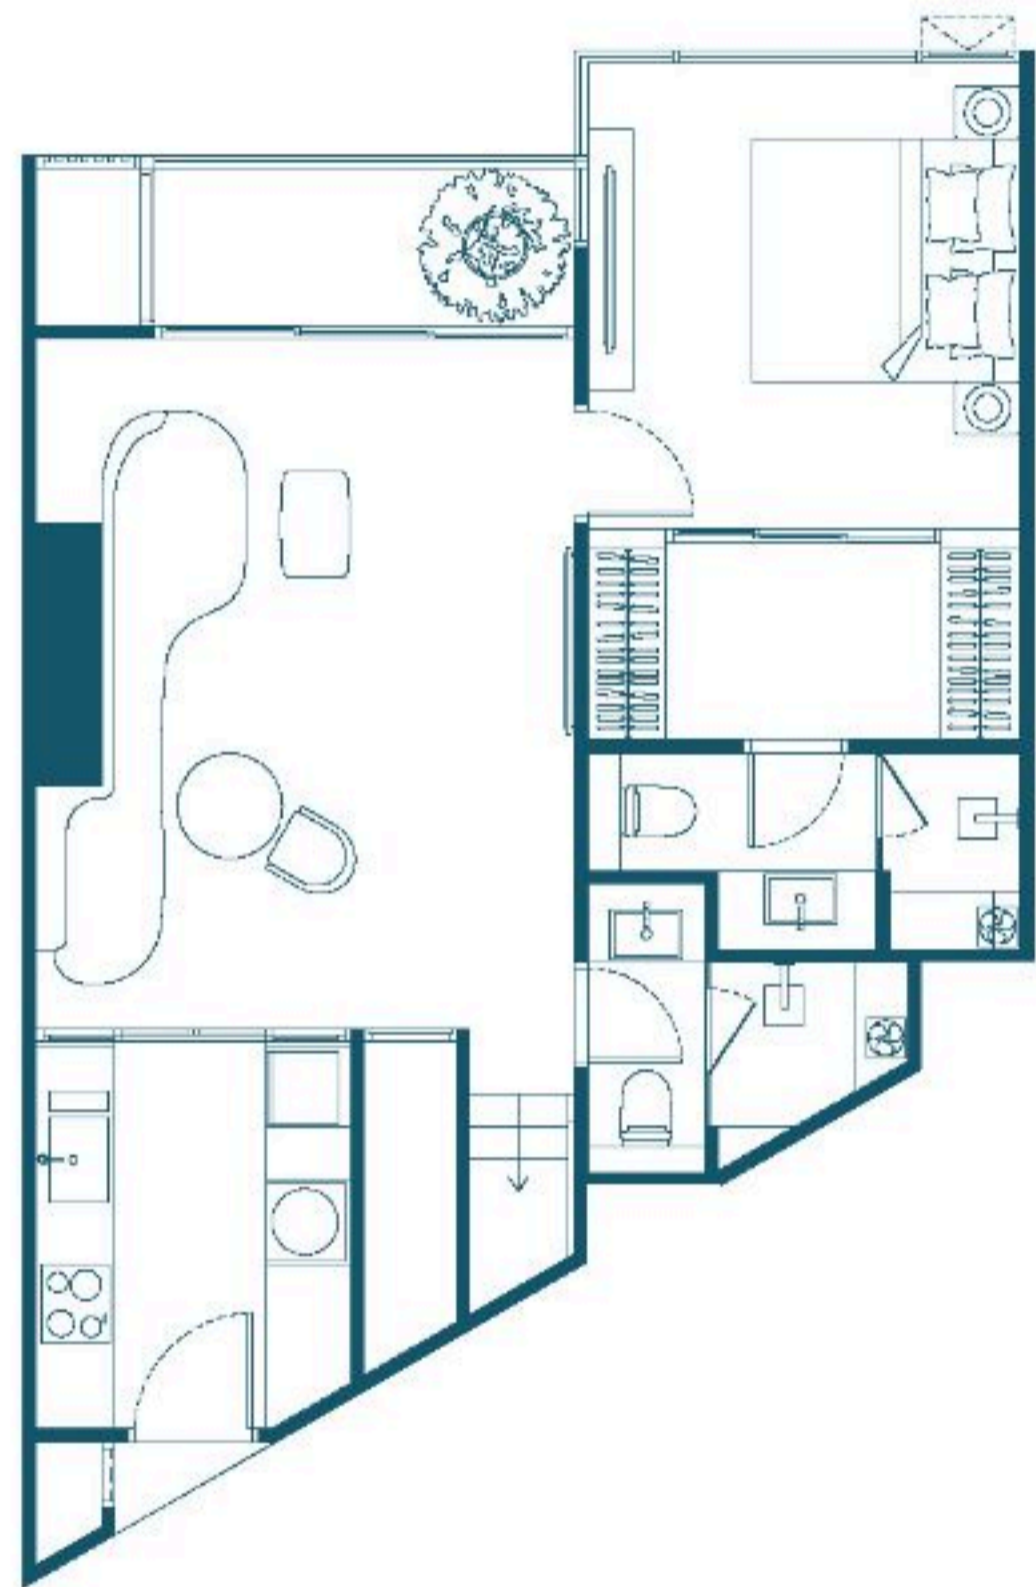

LOWER 65.00 SQ.M

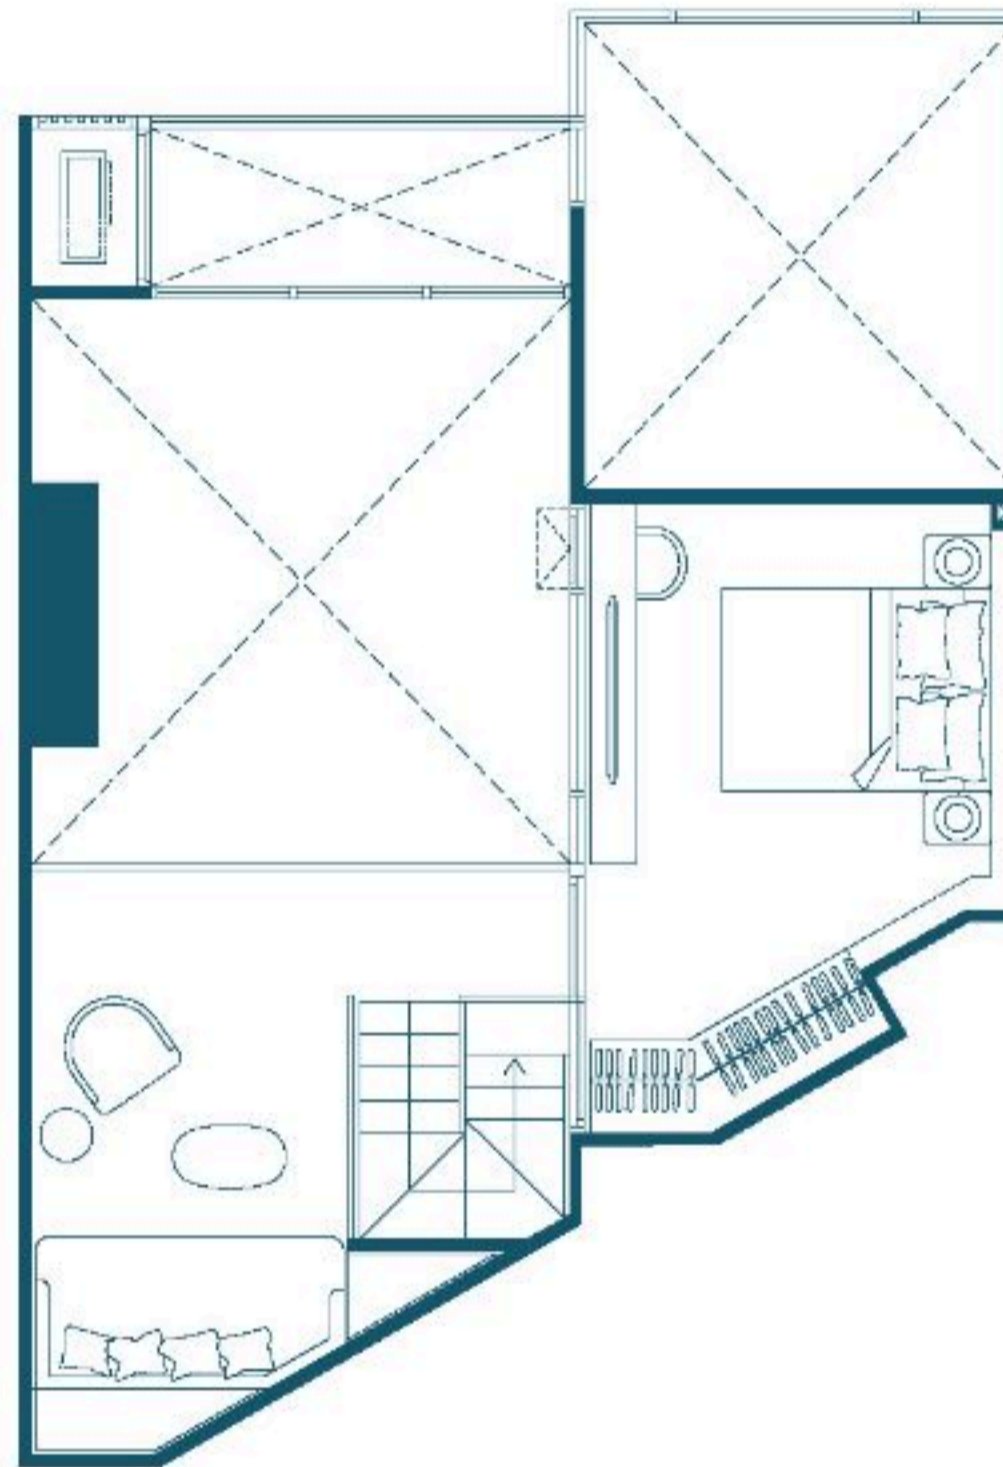


UPPER 26.40 SQ.M

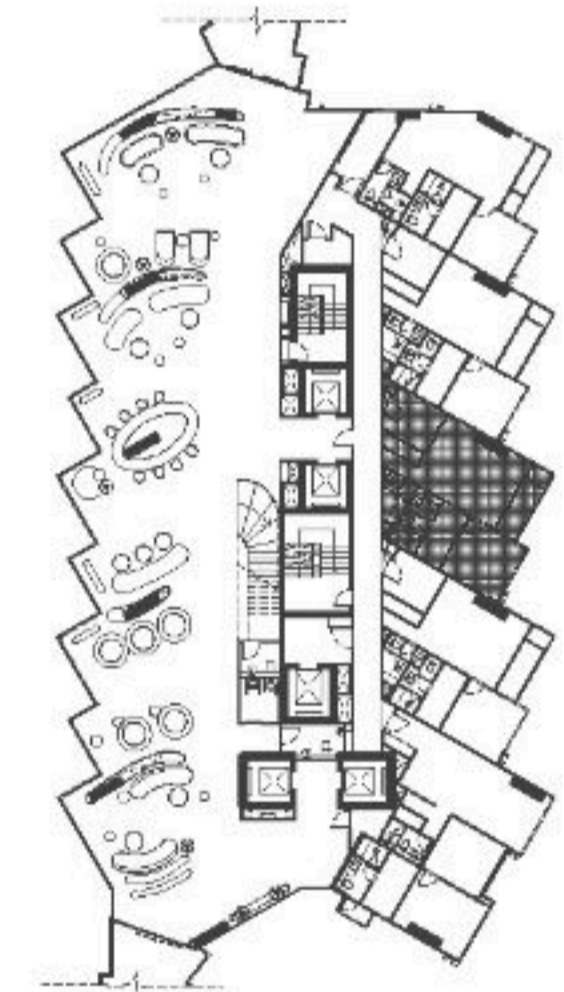


KEY PLAN BUILDING B

08
TYPE D-C2-06 FL.10
2 BED ROOM
FURNITURE PLAN


SCALE 1:50

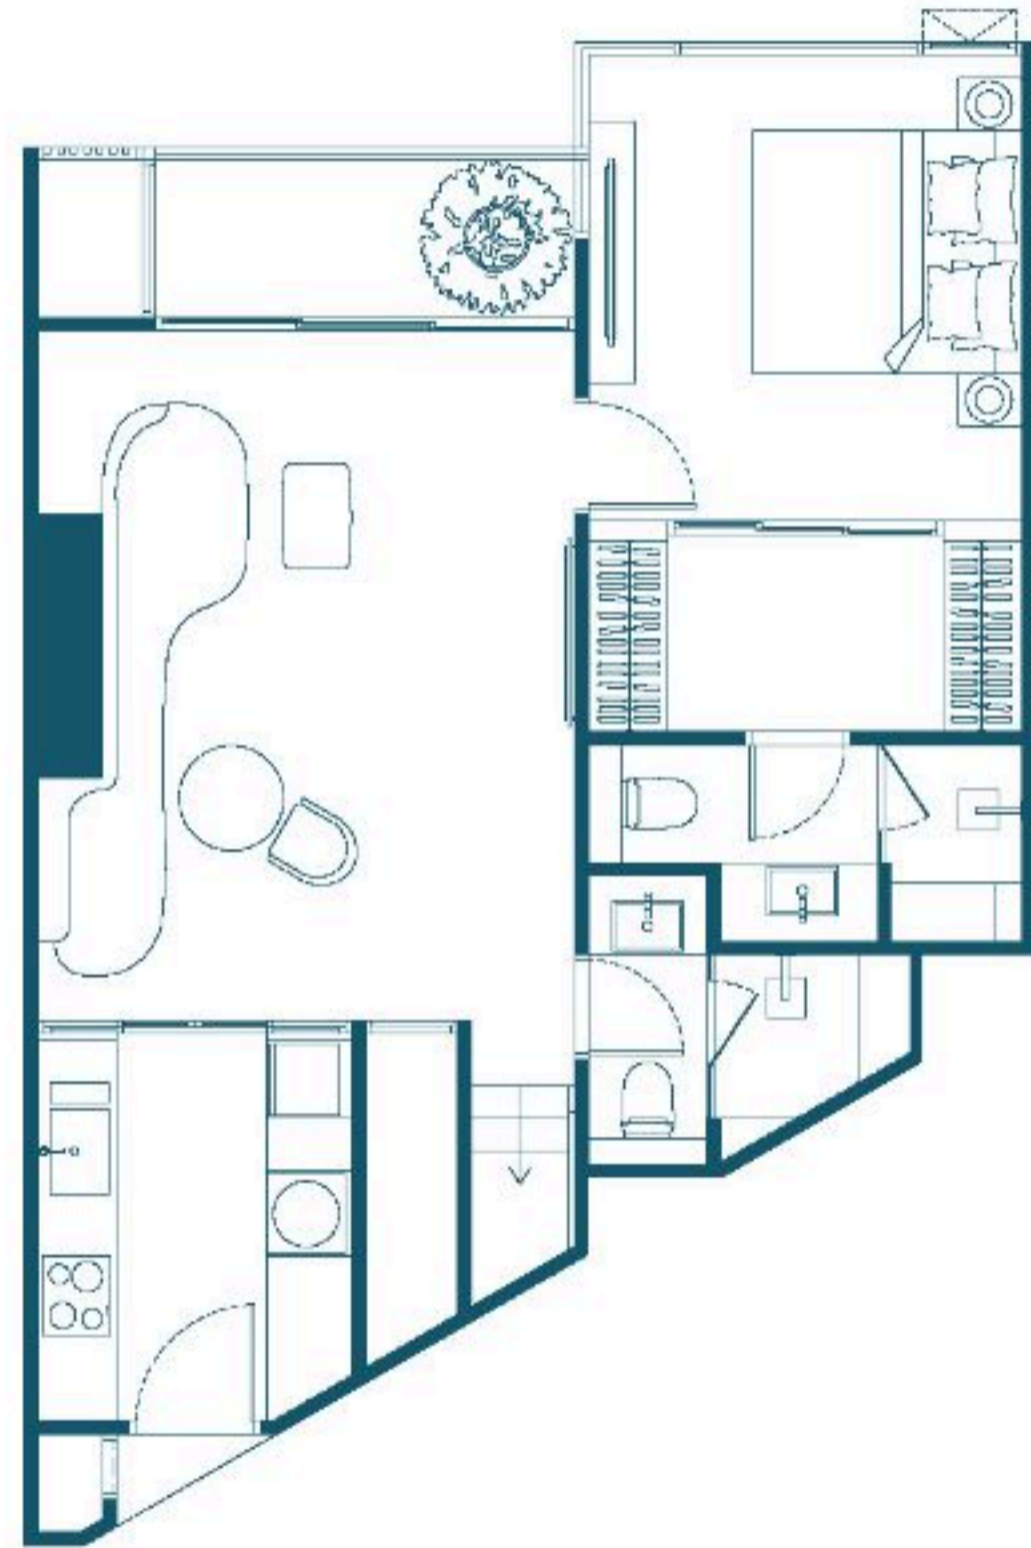

LOWER 65.00 SQ.M

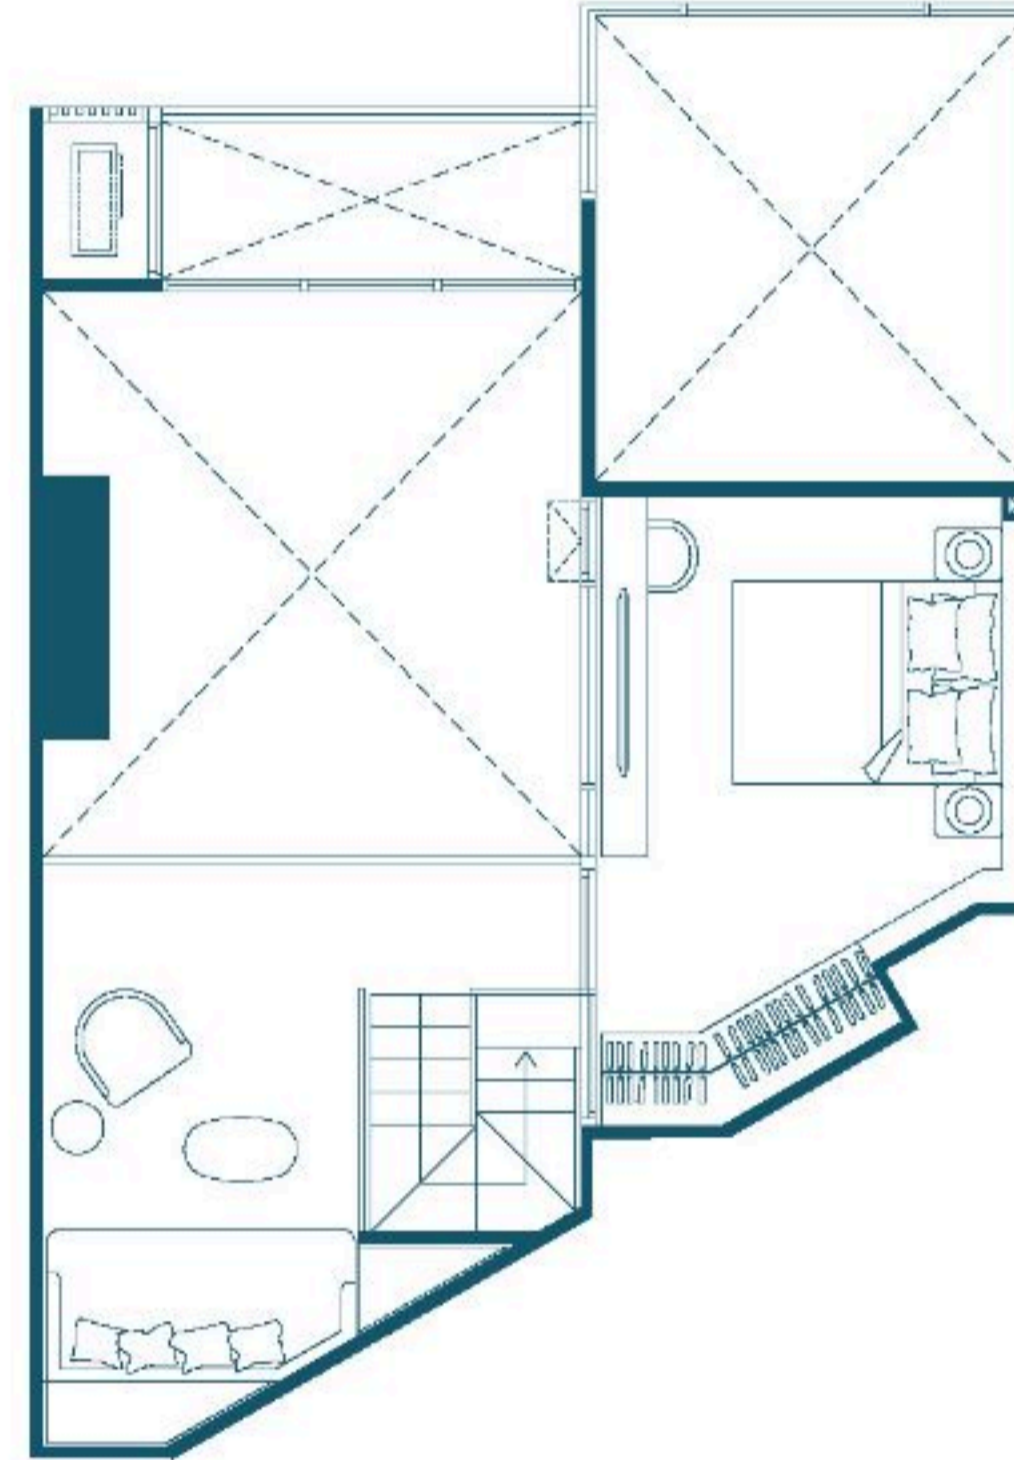


UPPER 26.40 SQ.M

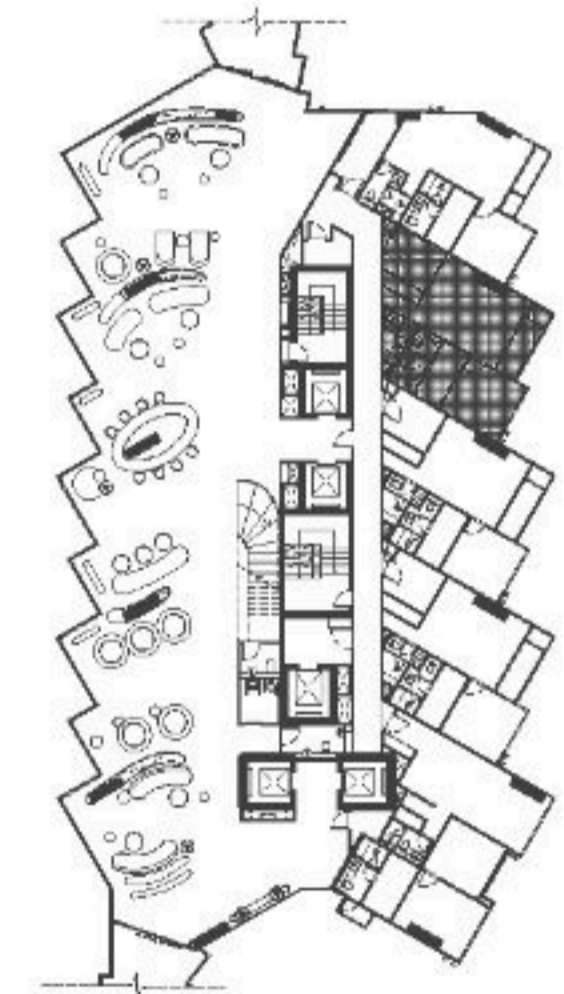


KEY PLAN BUILDING B

09
TYPE D-C2-05 FL.10
2 BED ROOM
FURNITURE PLAN


SCALE 1:50

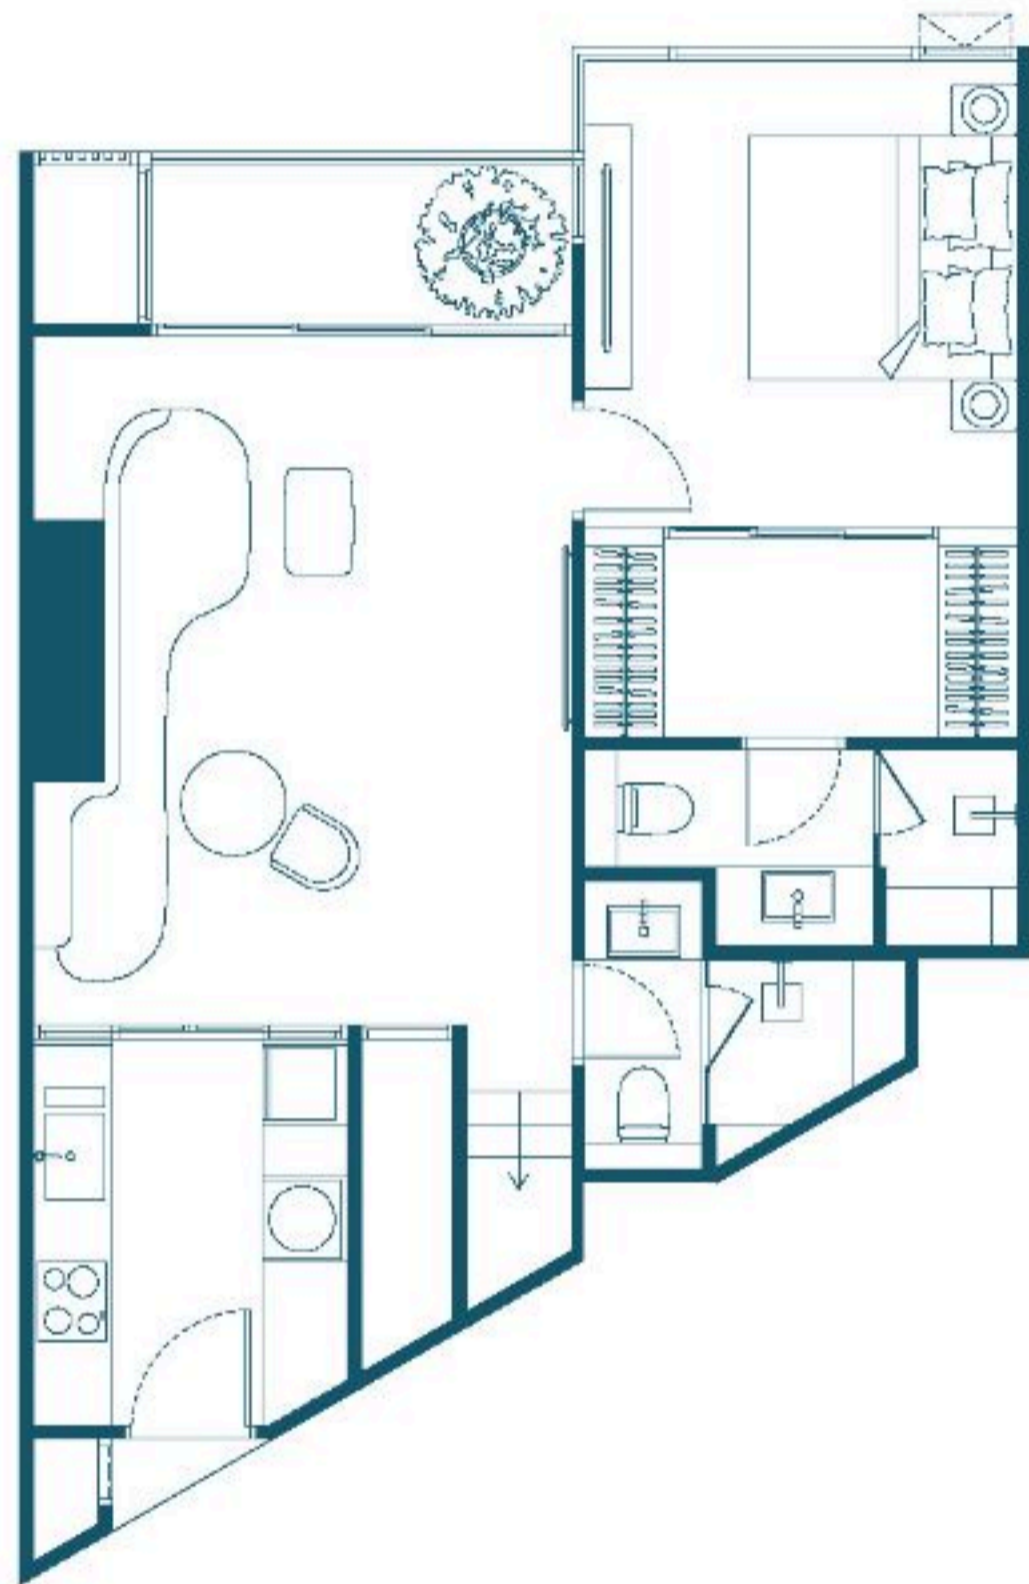

LOWER 64.90 SQ.M

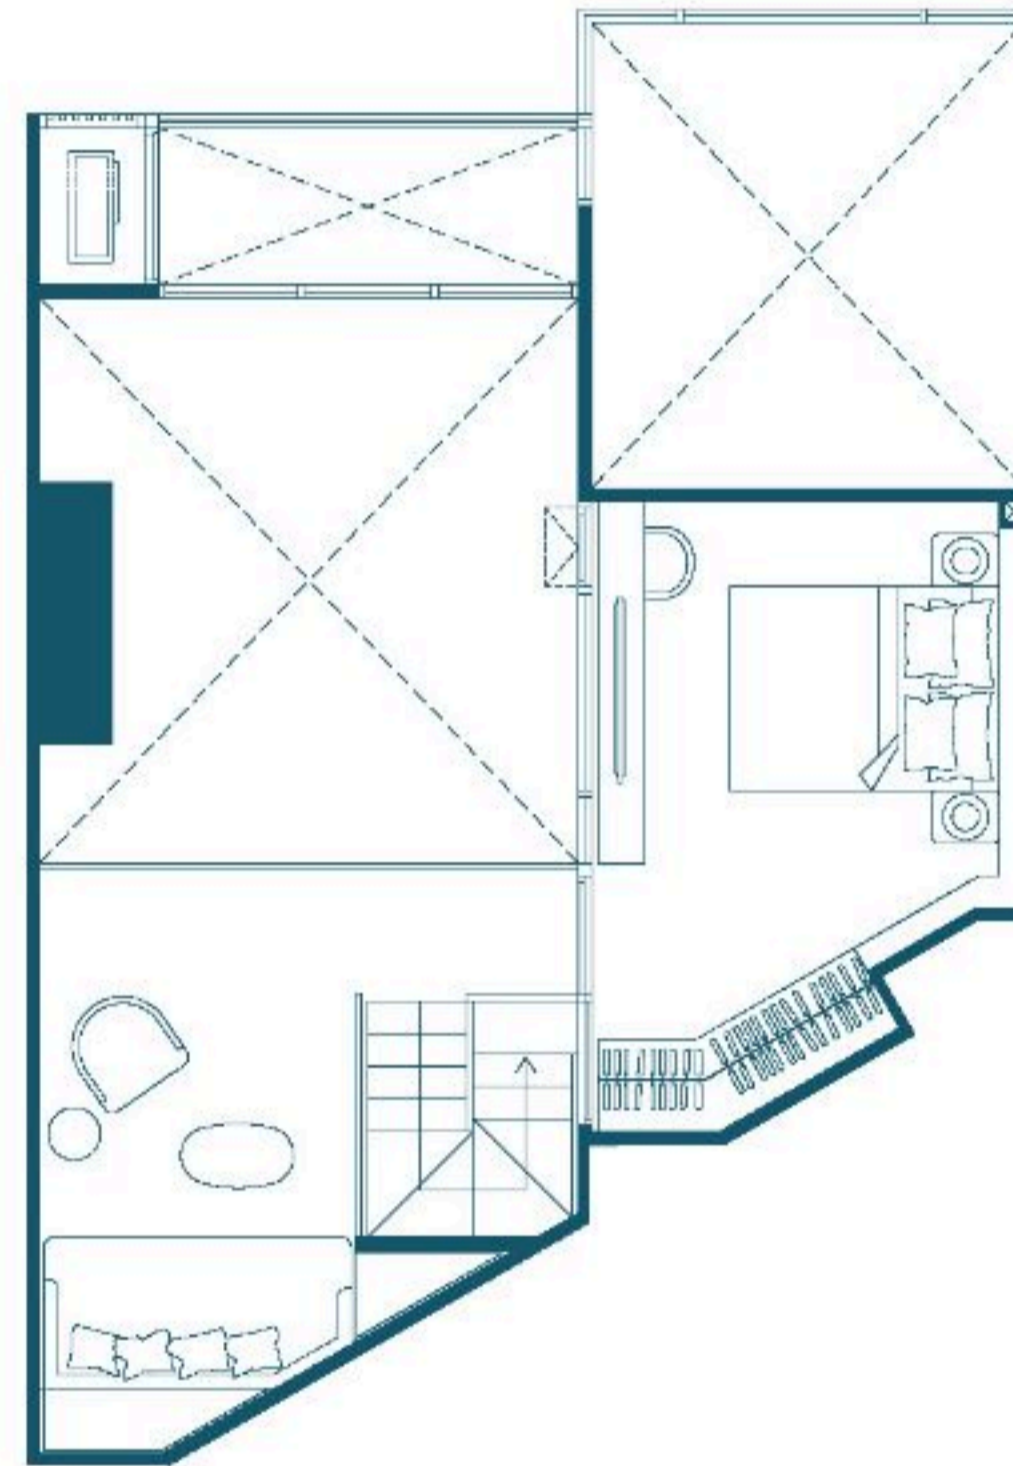


UPPER 26.40 SQ.M

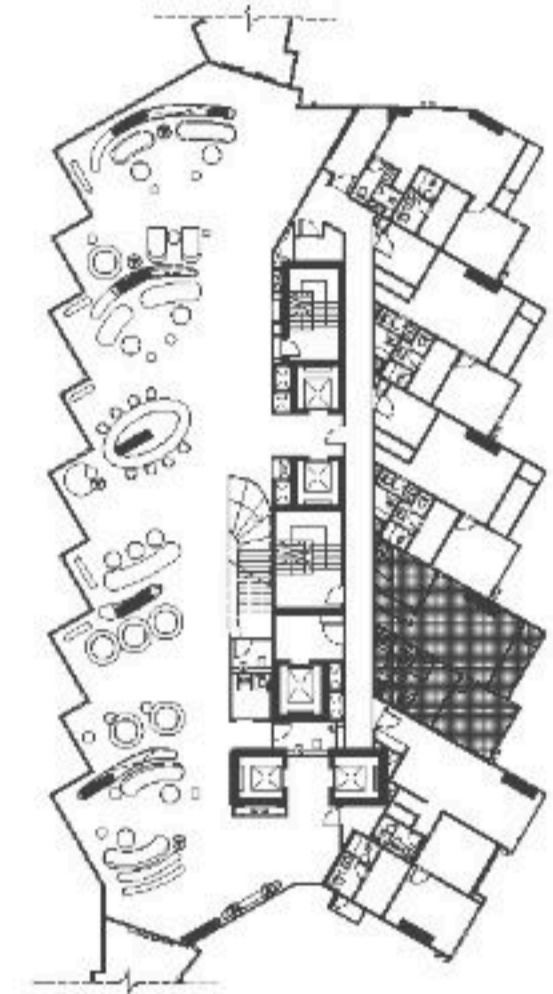

KEY PLAN BUILDING B

07
TYPE D-C2-04 FL.10
2 BED ROOM
FURNITURE PLAN


SCALE 1:50

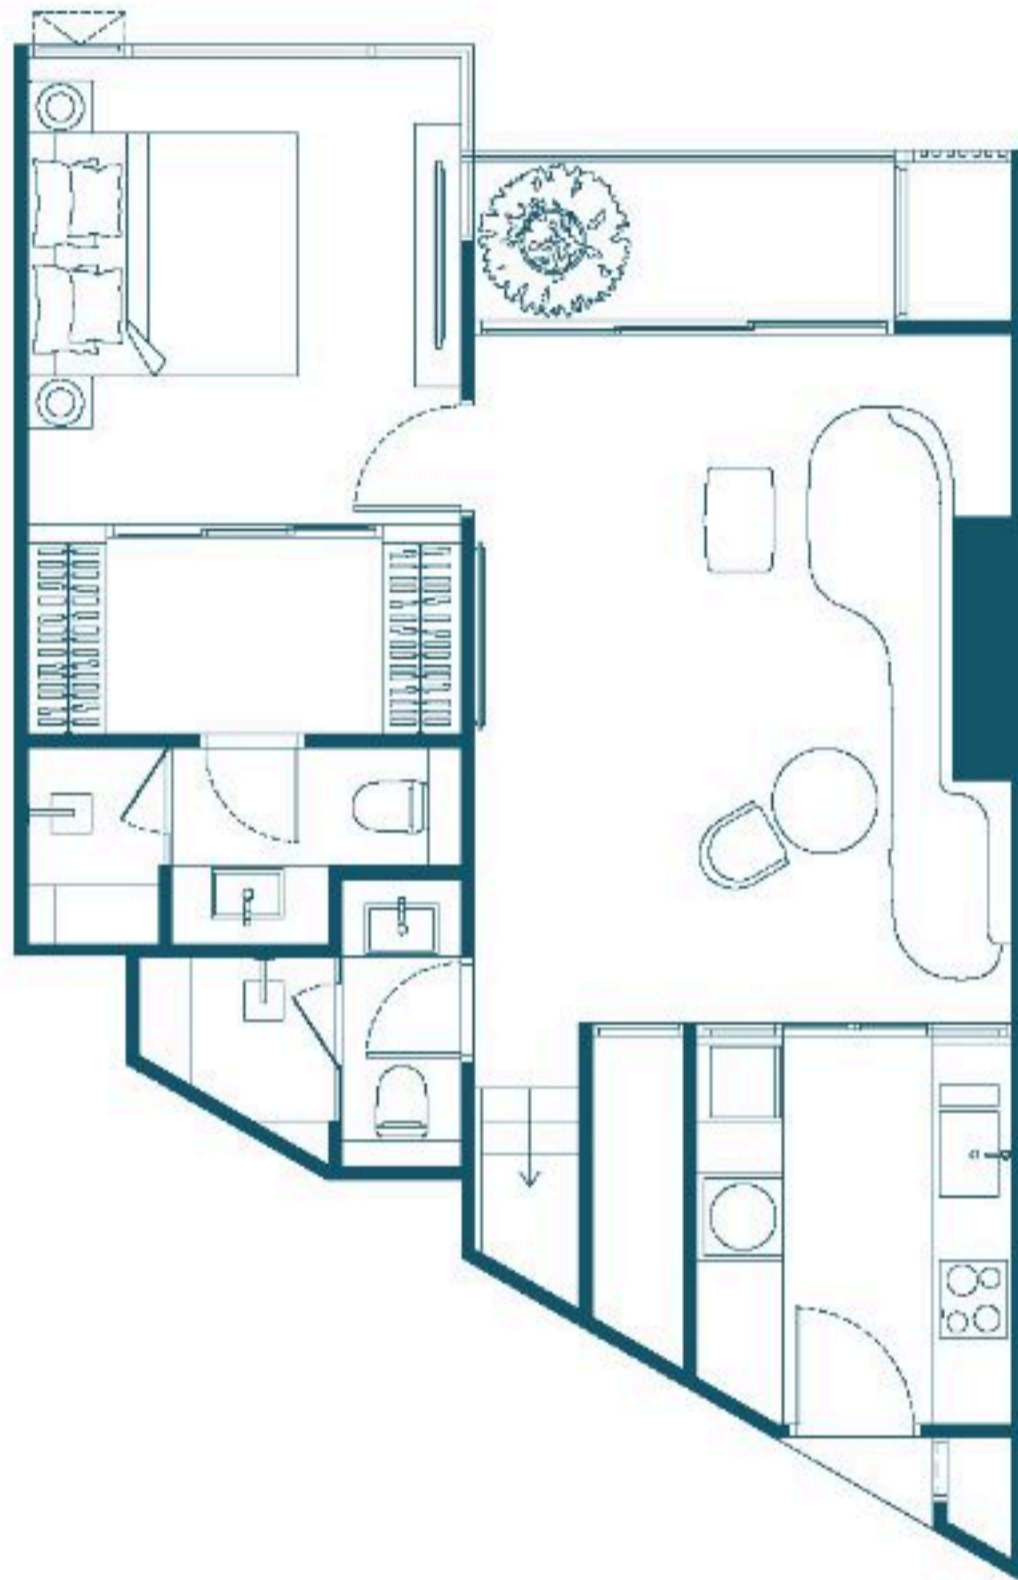

LOWER 65.10 SQ.M




UPPER 26.40 SQ.M

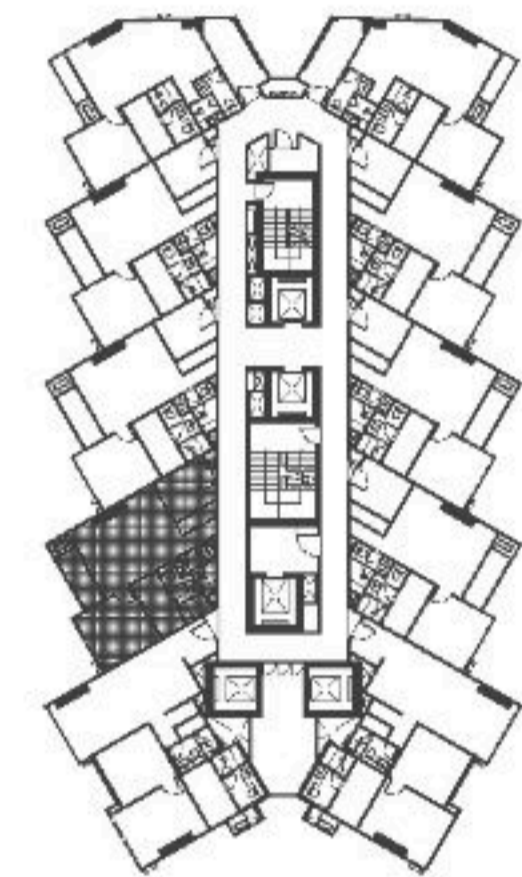


**KEY PLAN BUILDING B
04
TYPE D-C2-07
FL.11-17
2 BED ROOM
FURNITURE PLAN**


SCALE 1:50

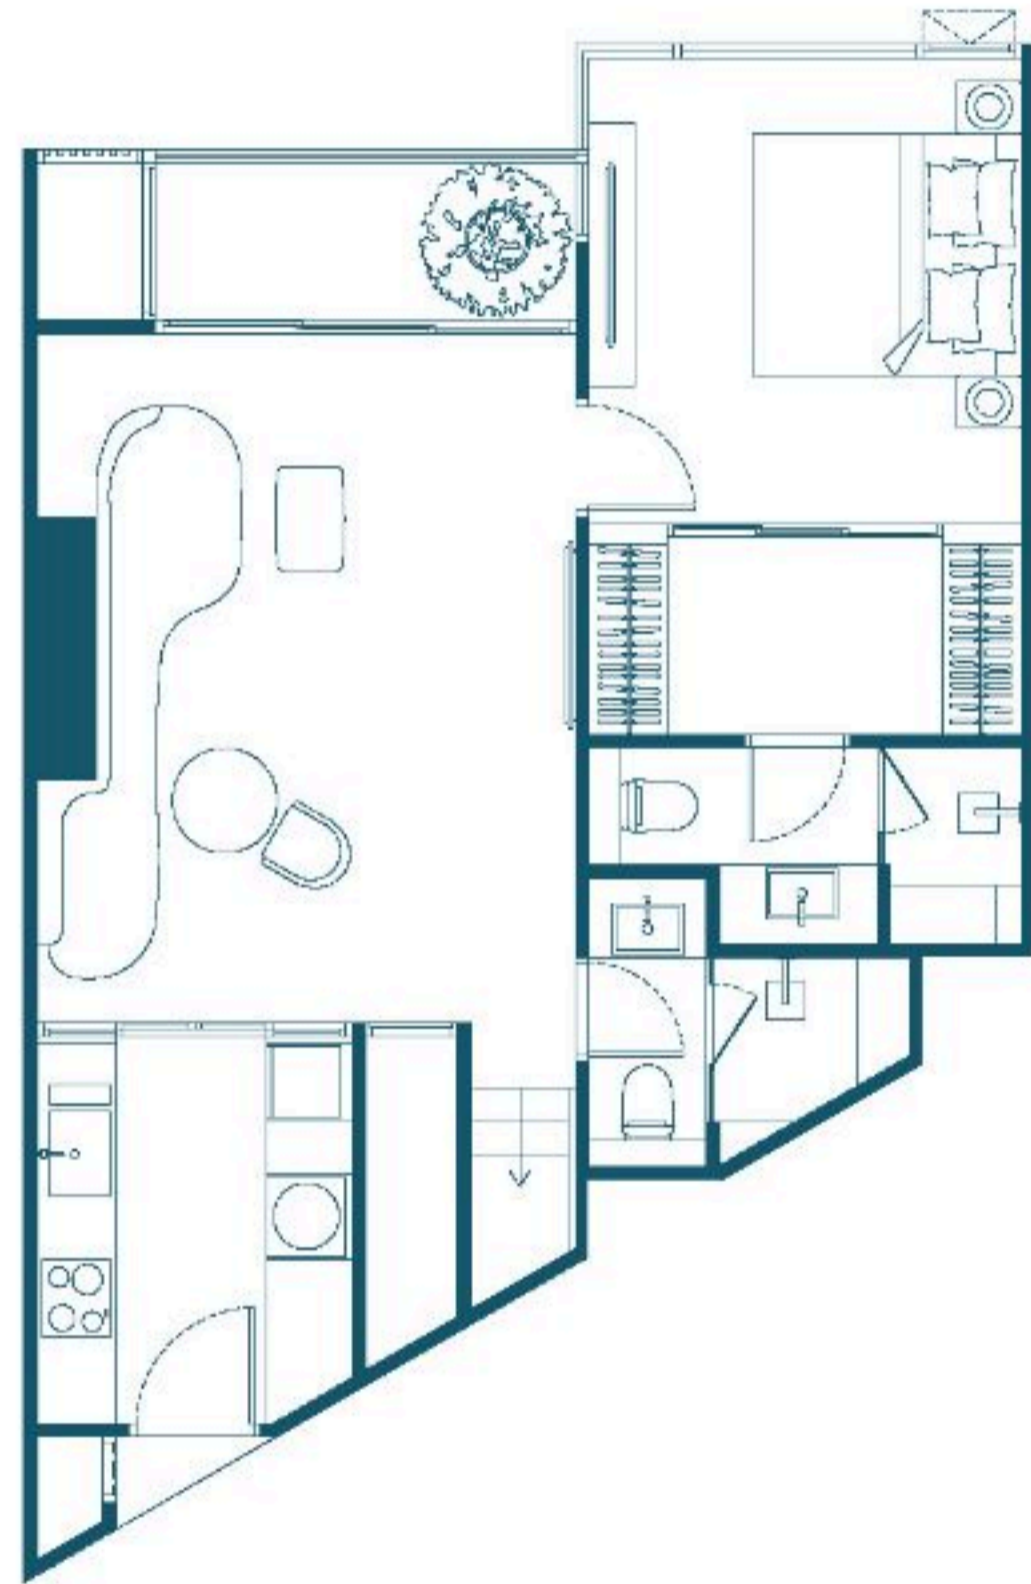


LOWER 65.10 SQ.M

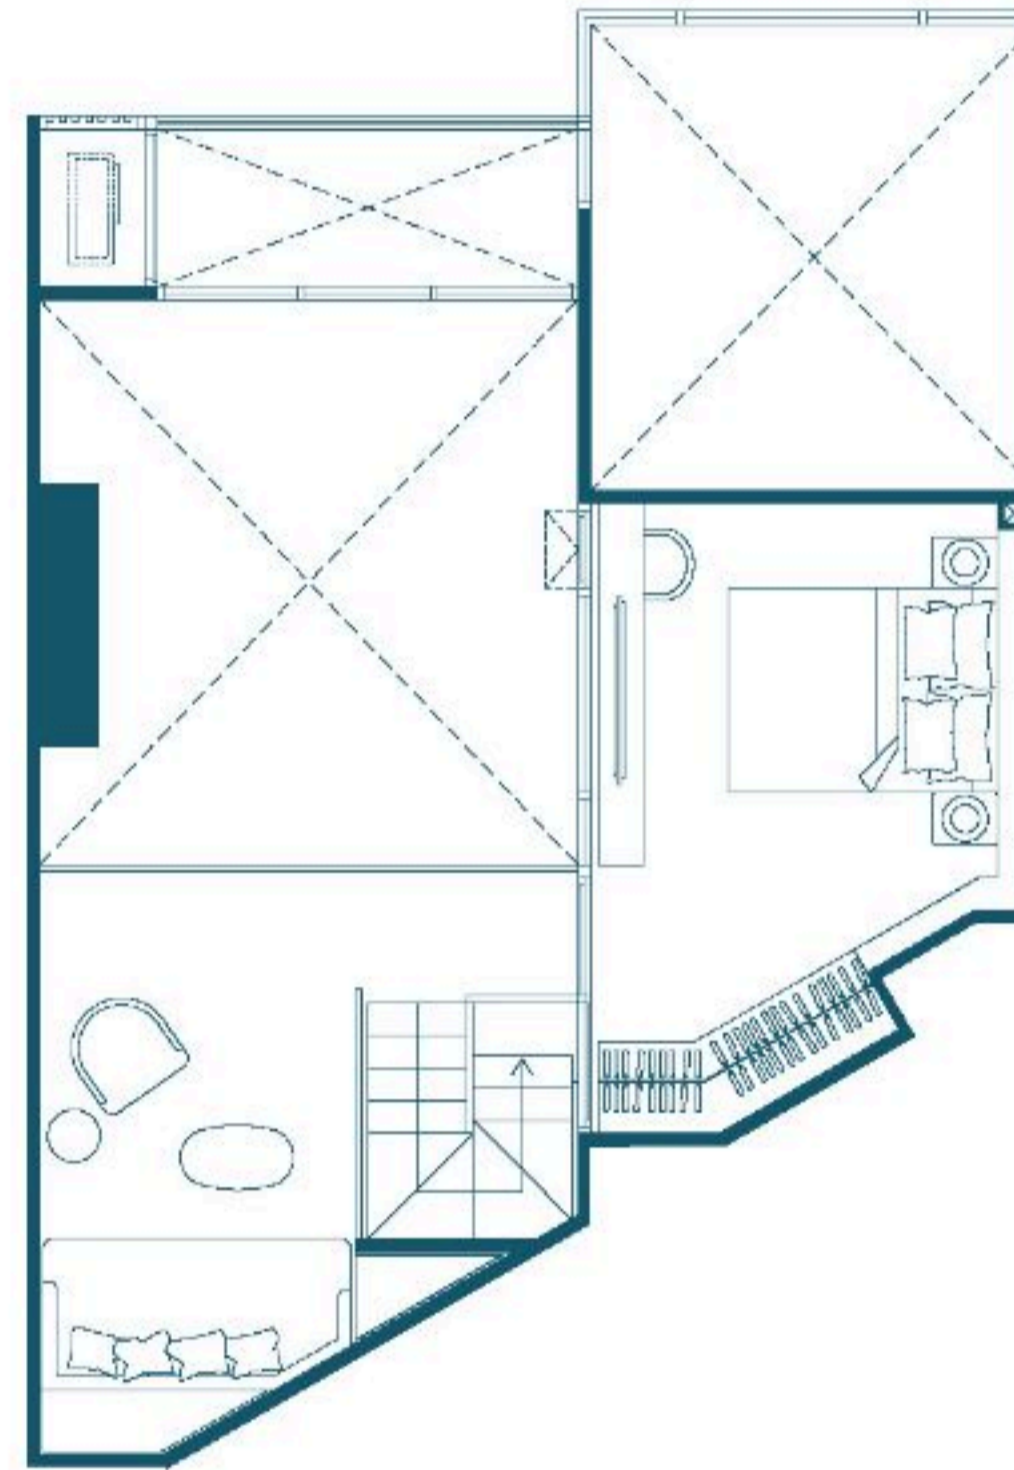

UPPER 26.40 SQ.M

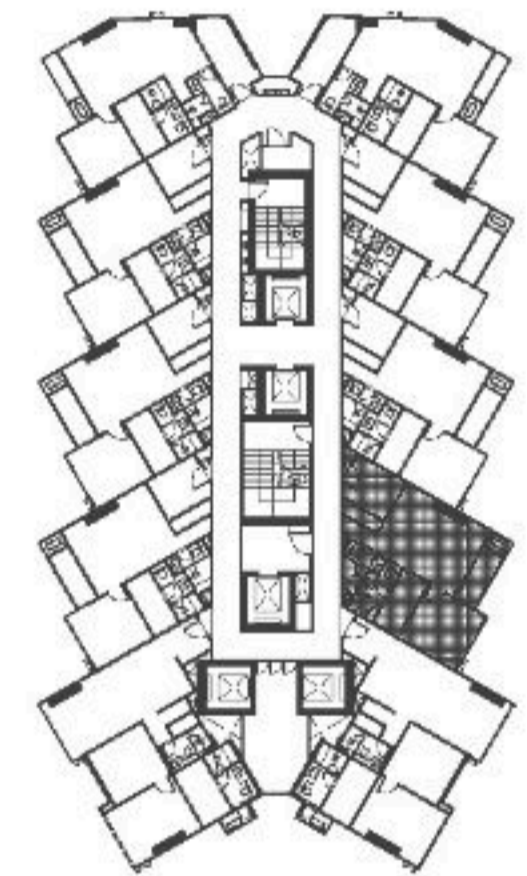


**KEY PLAN BUILDING B
07
TYPE D-C2-07M
FL.11-17
2 BED ROOM
FURNITURE PLAN**
SCALE 1:50

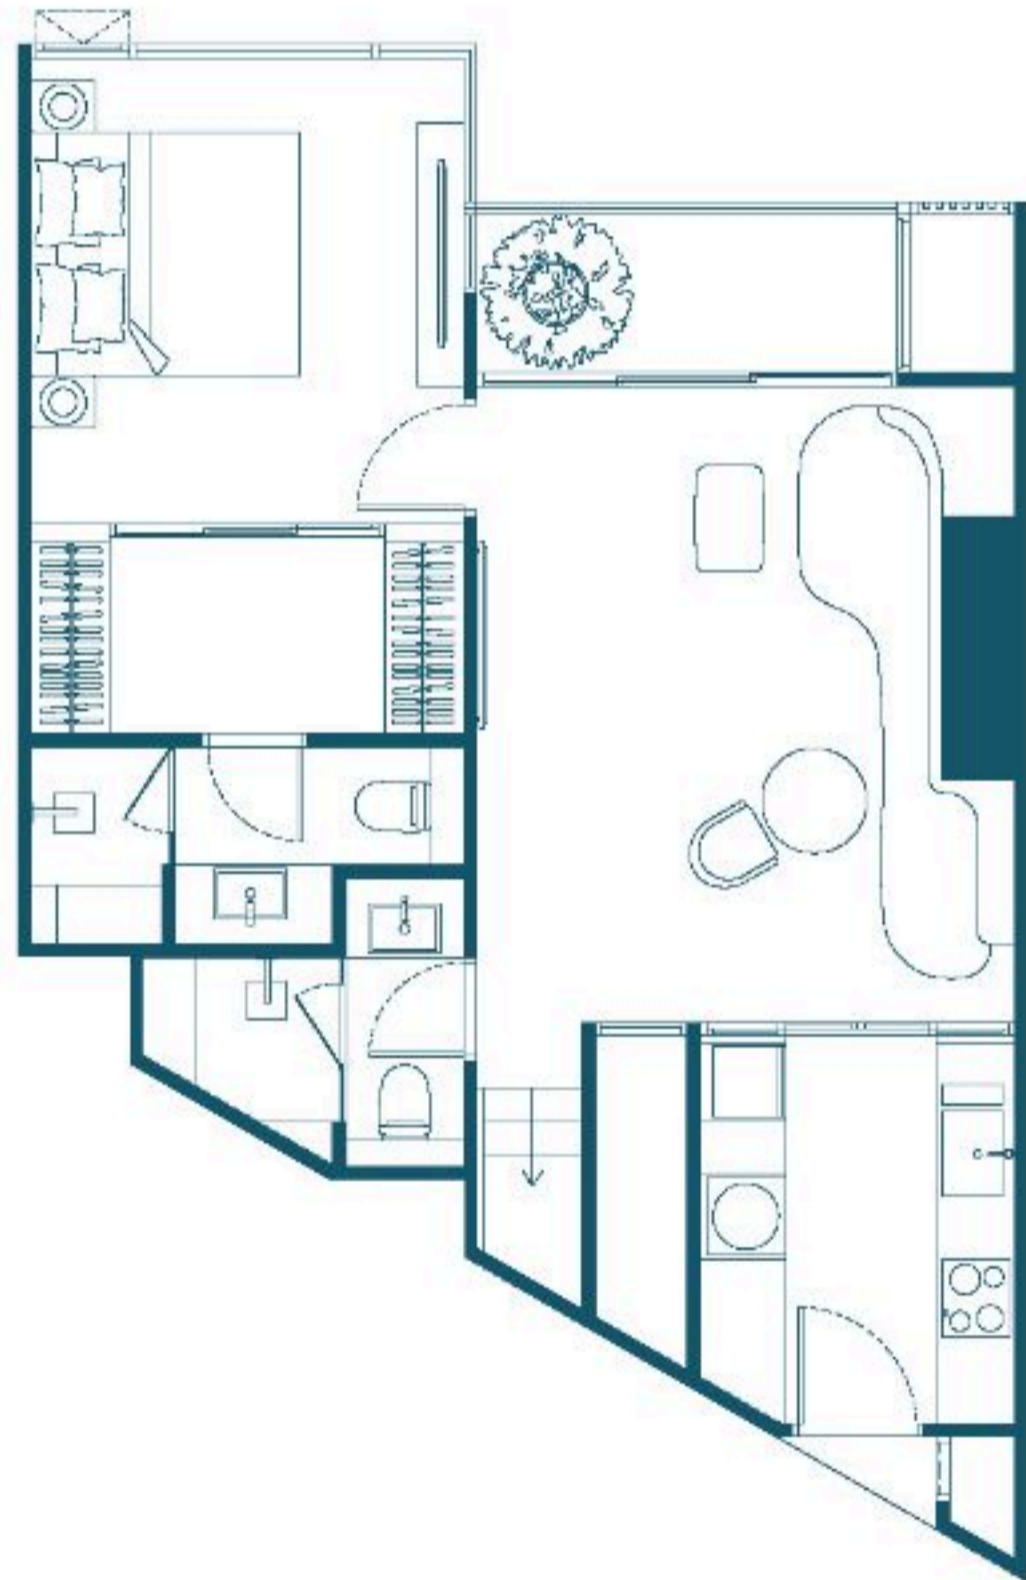


LOWER 63.20 SQ.M




UPPER 26.40 SQ.M

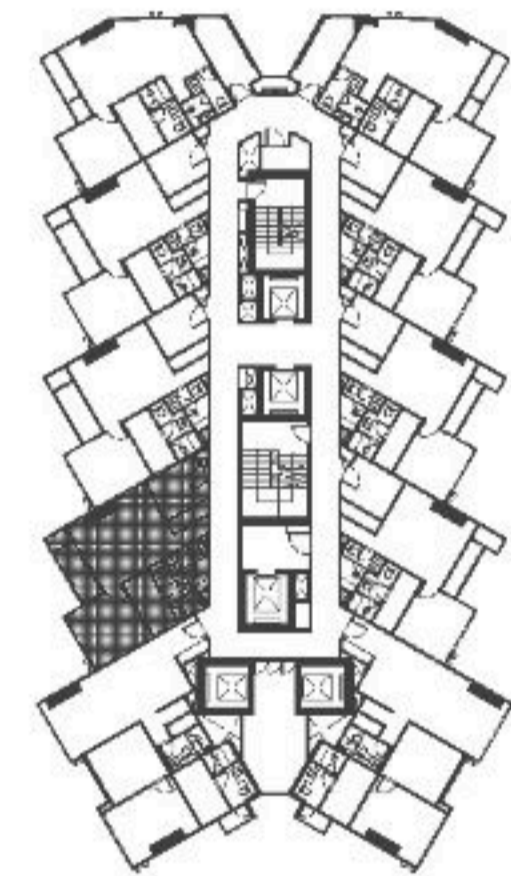


**KEY PLAN BUILDING B
04
TYPE D-C2-01
FL.2-9
2 BED ROOM
FURNITURE PLAN**
SCALE 1:50

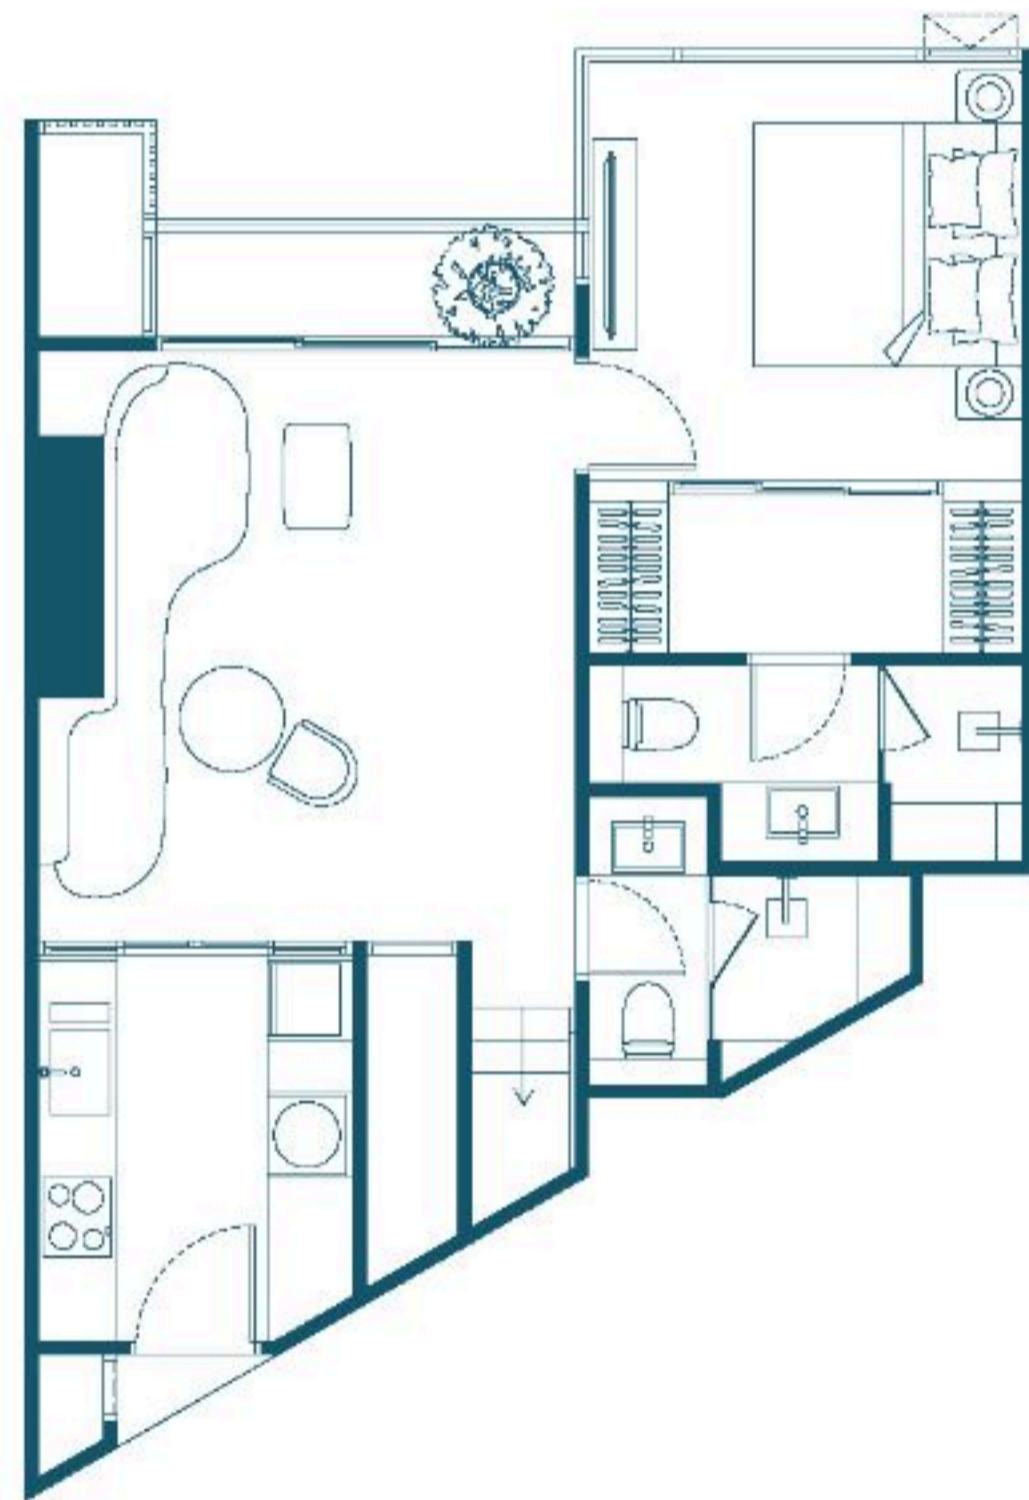

LOWER 58.60 SQ.M

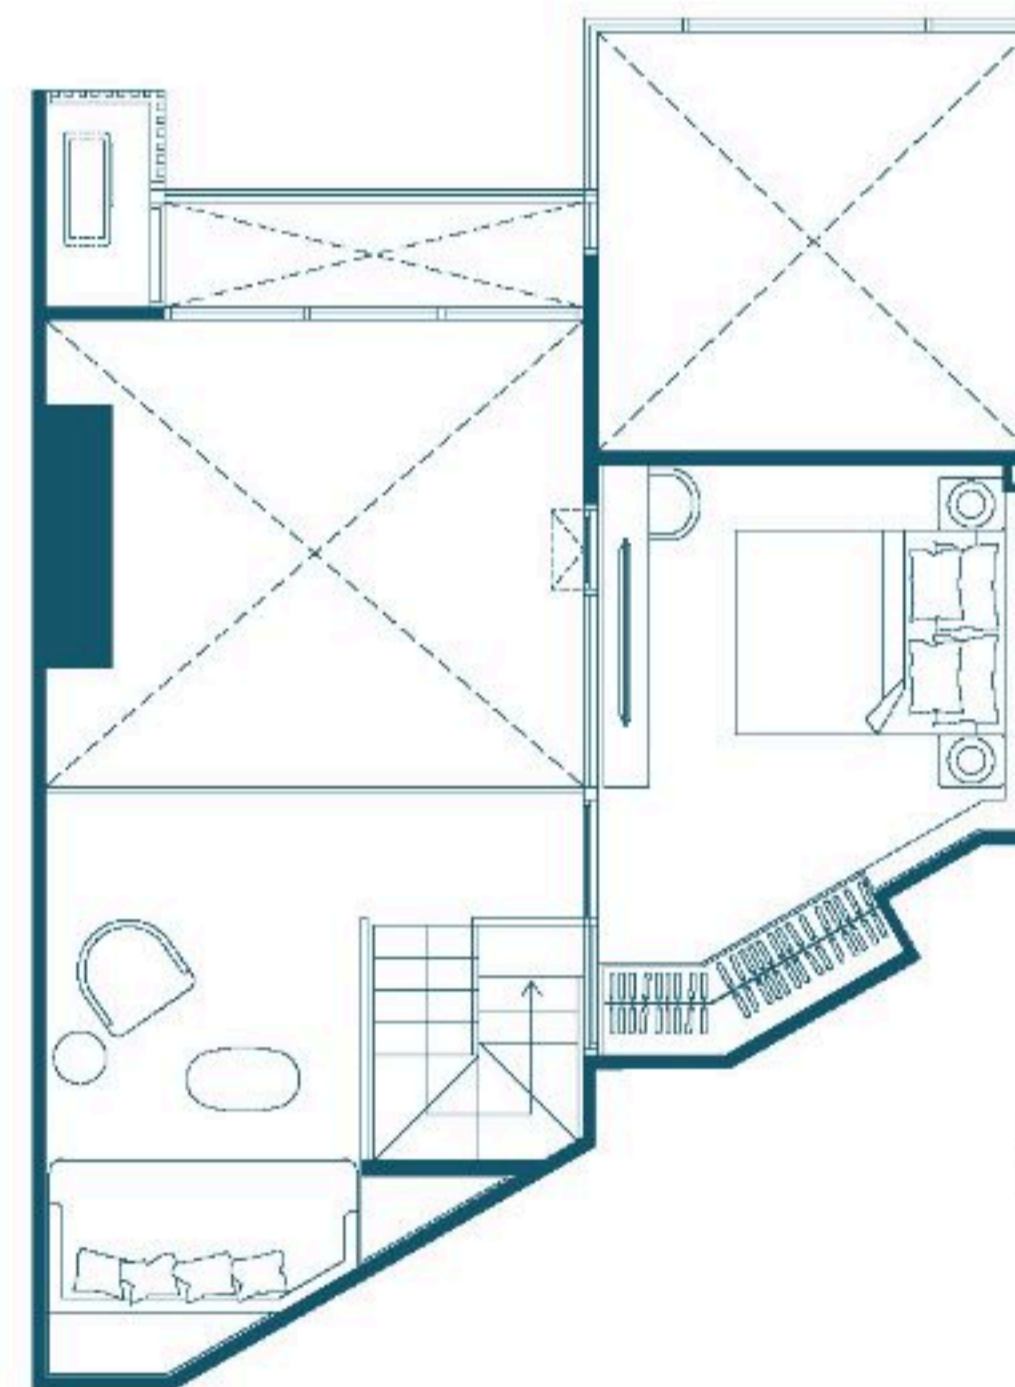

UPPER 25.40 SQ.M

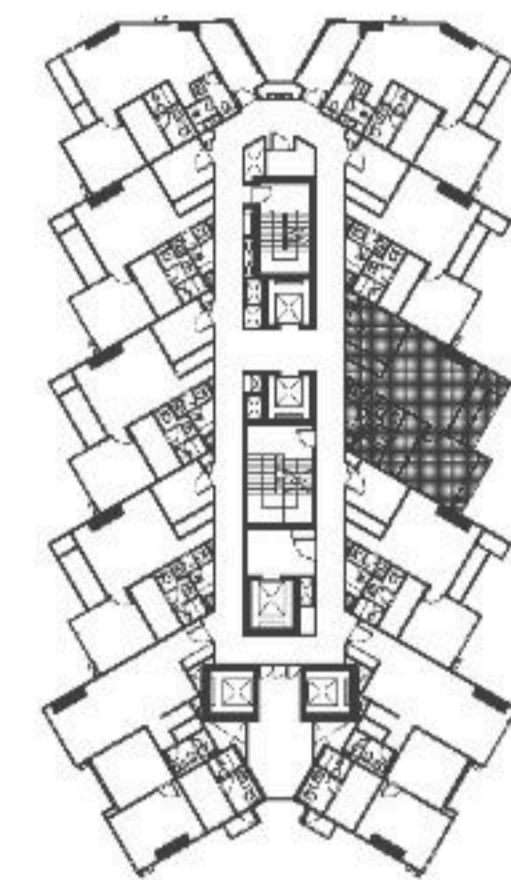


**KEY PLAN BUILDING B
08**

**TYPE D-C1-03
FL.3-9
2 BED ROOM
FURNITURE PLAN**


SCALE 1:50



LOWER 58.50 SQ.M

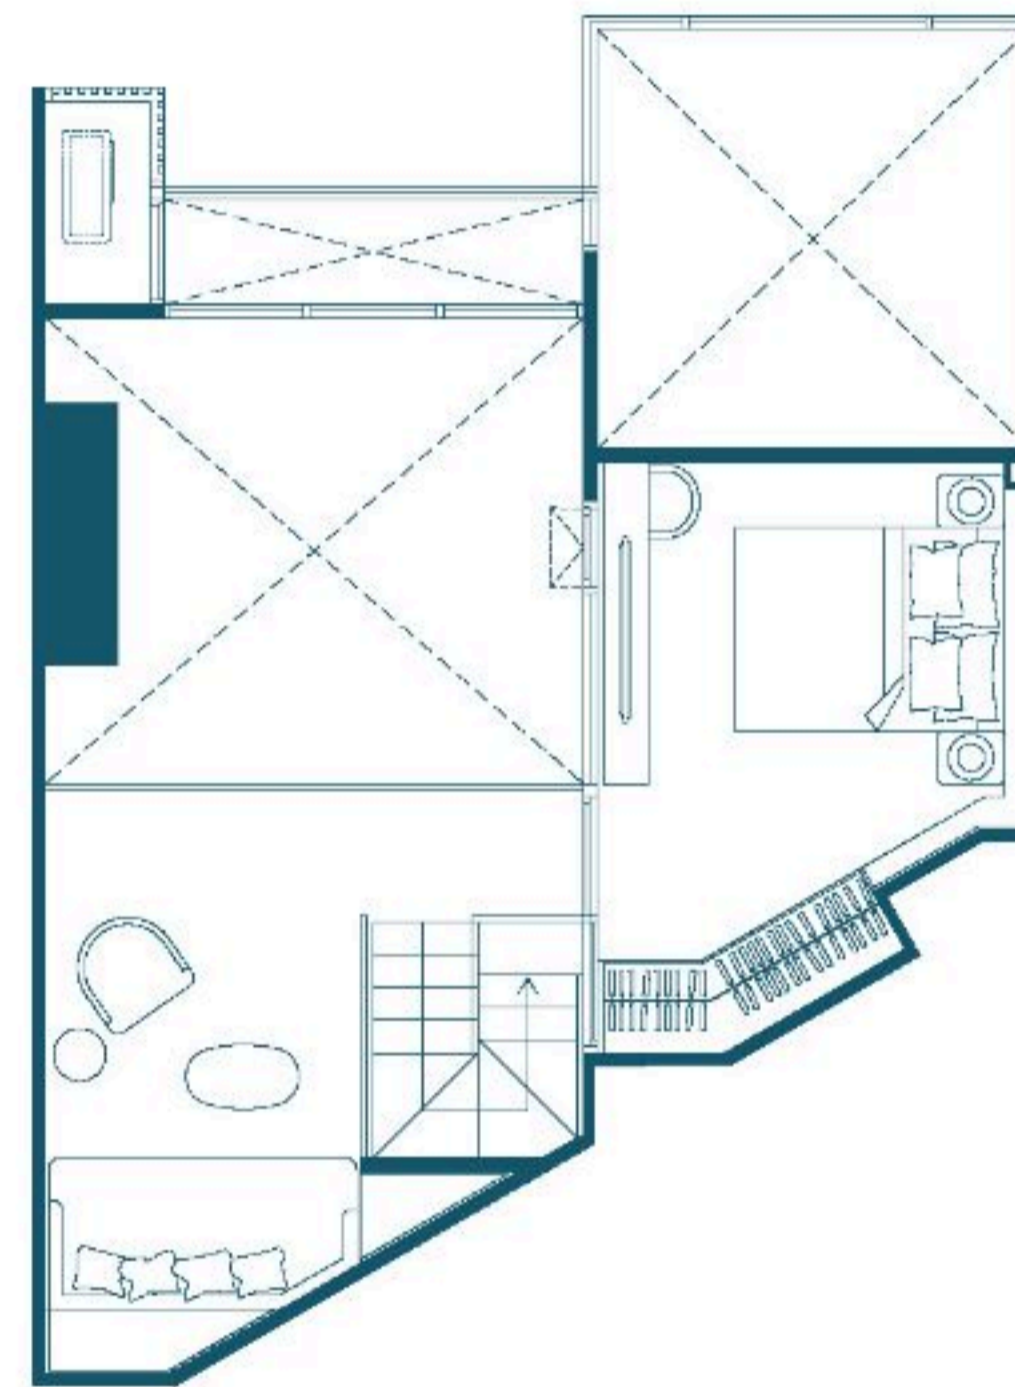


UPPER 25.40 SQ.M

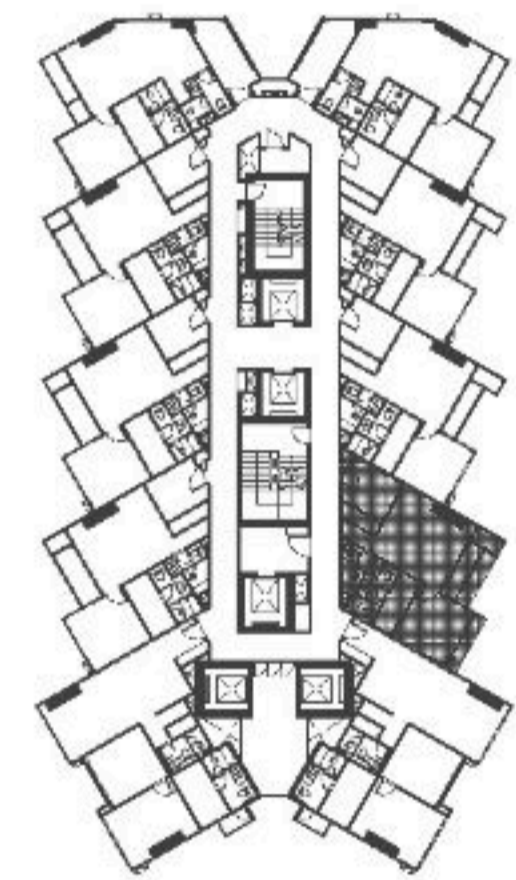


**KEY PLAN BUILDING B
07
TYPE D-C1-01
FL.3-9
2 BED ROOM
FURNITURE PLAN
SCALE 1:50**




LOWER 66.60 SQ.M

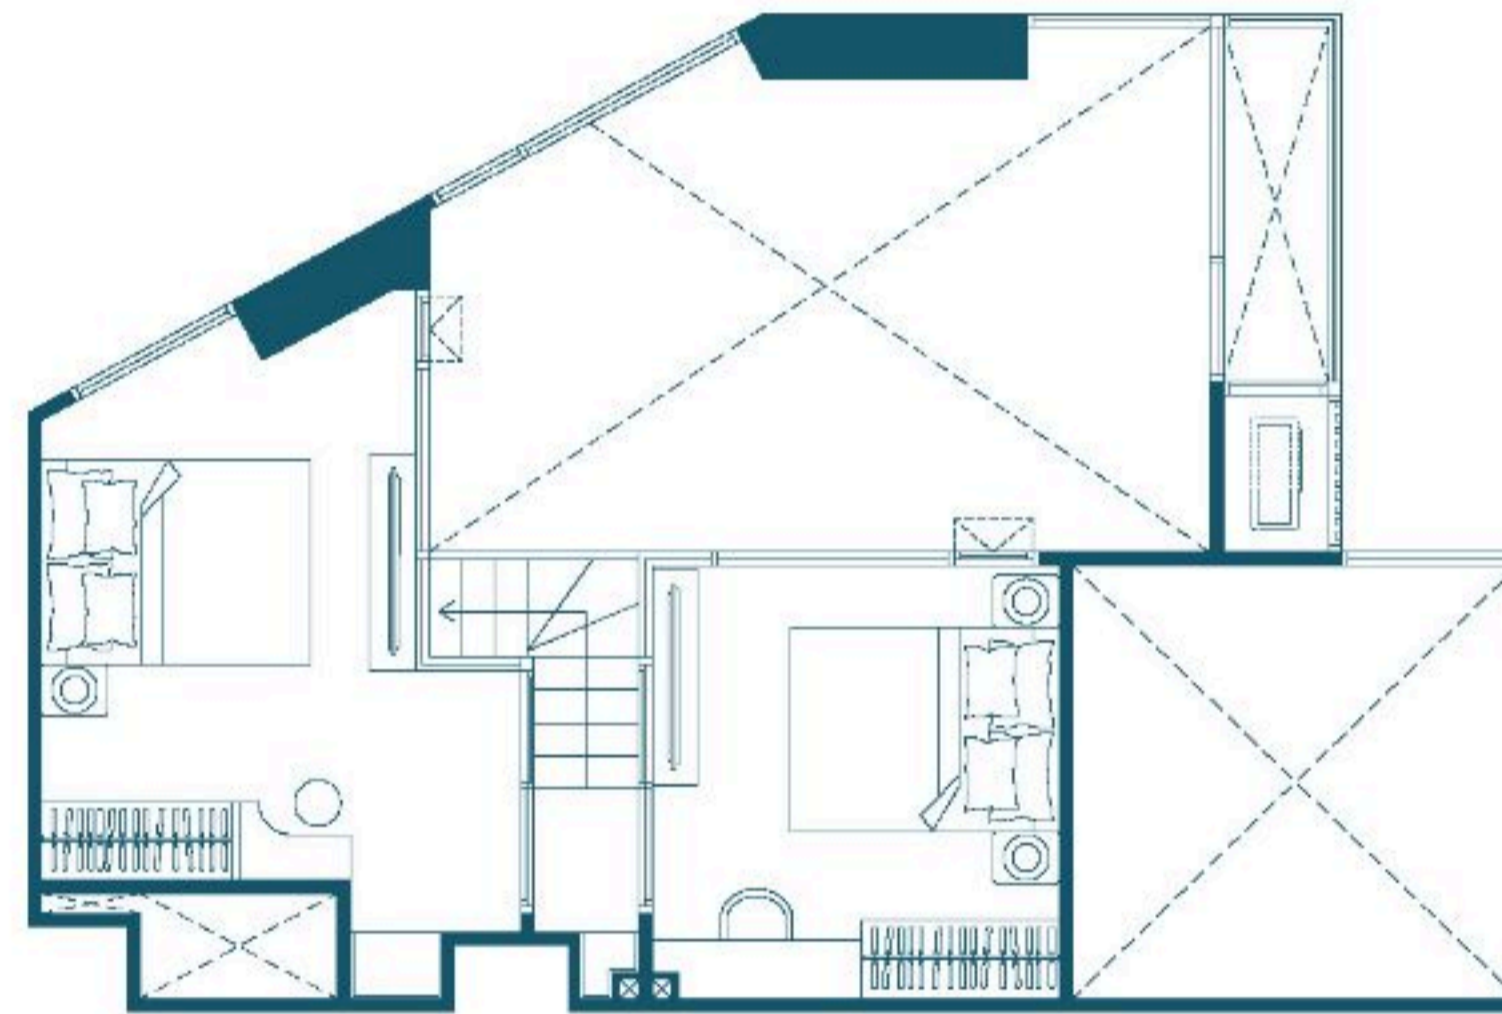


UPPER 25.20 SQ.M

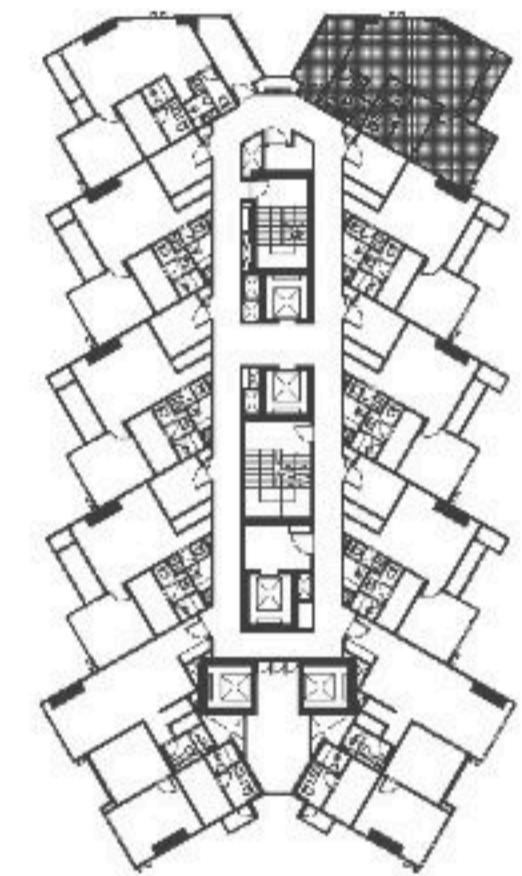


**KEY PLAN BUILDING B
10
TYPE D-E1-01M
FL.2-17
3 BED ROOM
FURNITURE PLAN
SCALE 1:50**

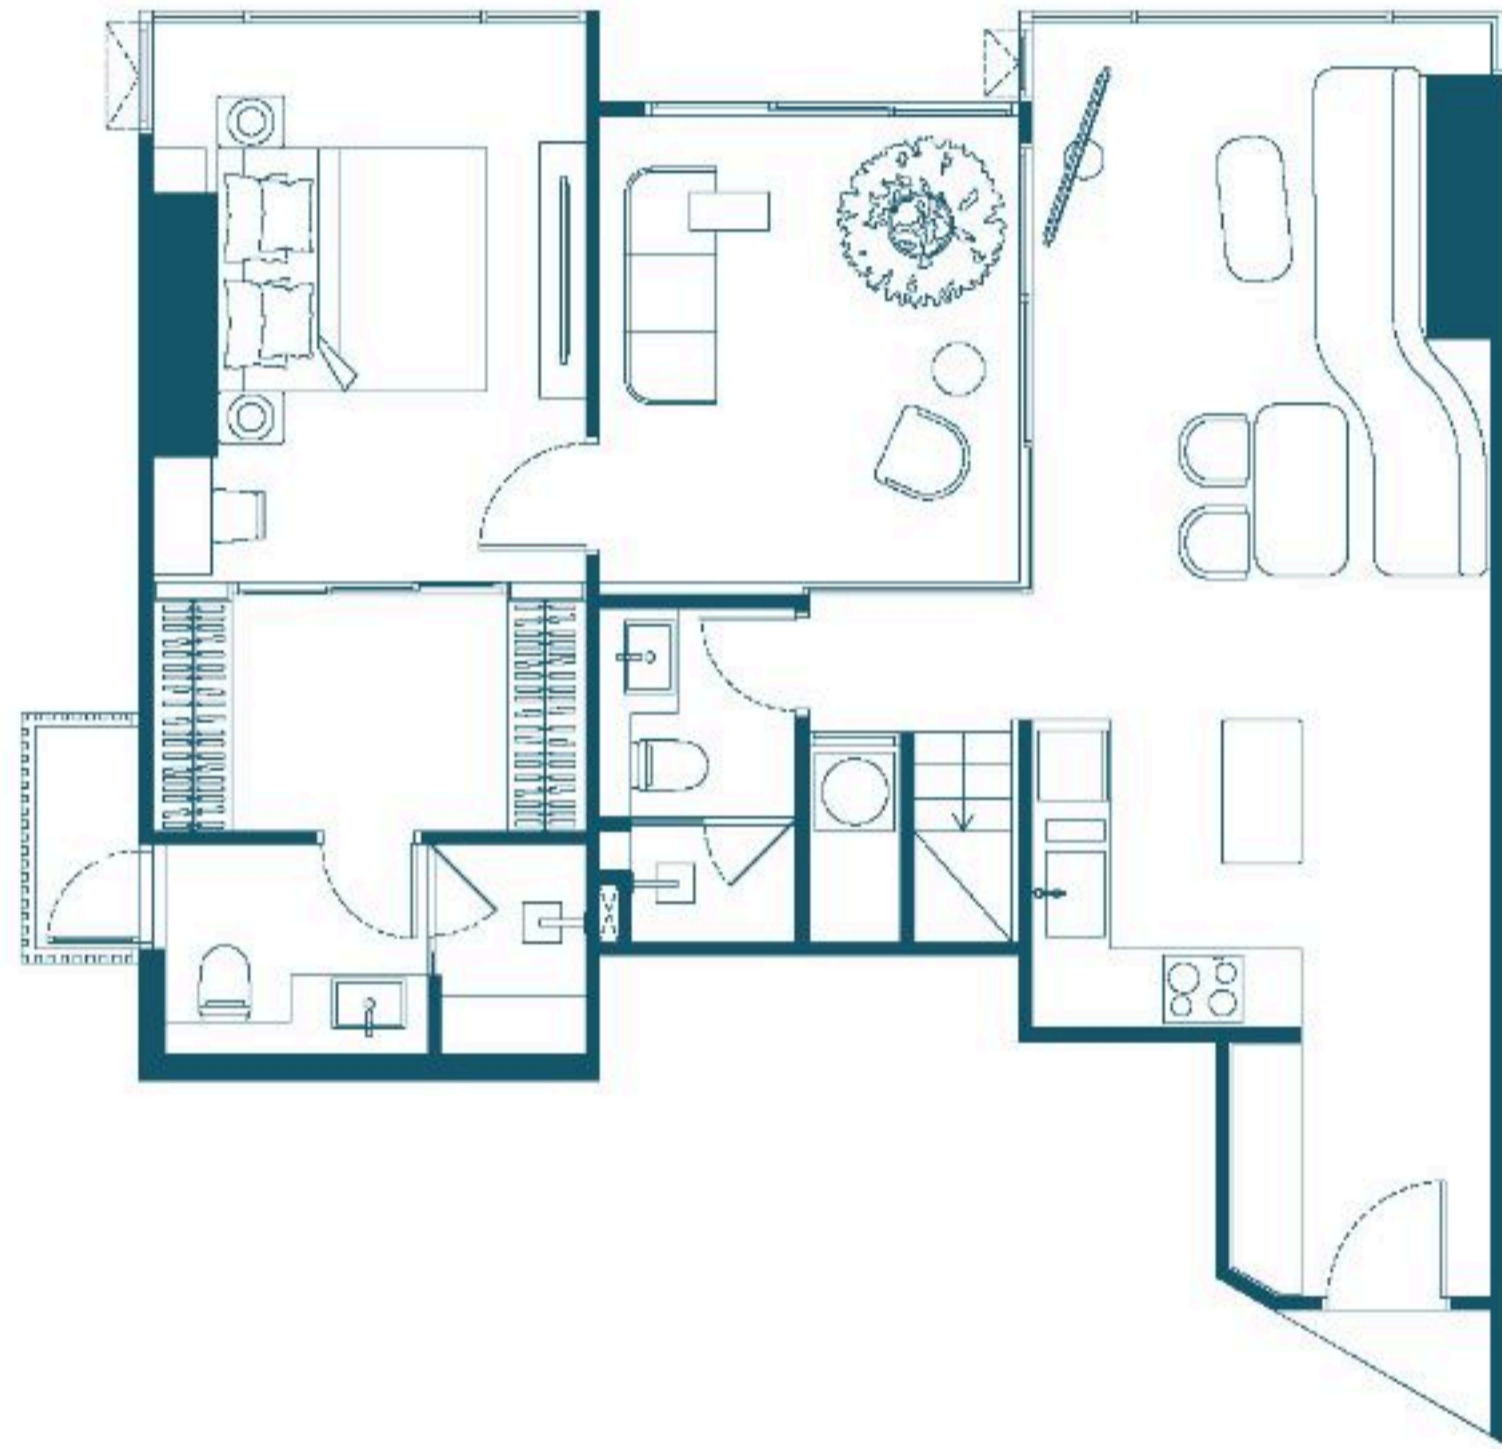


LOWER 77.60 SQ.M

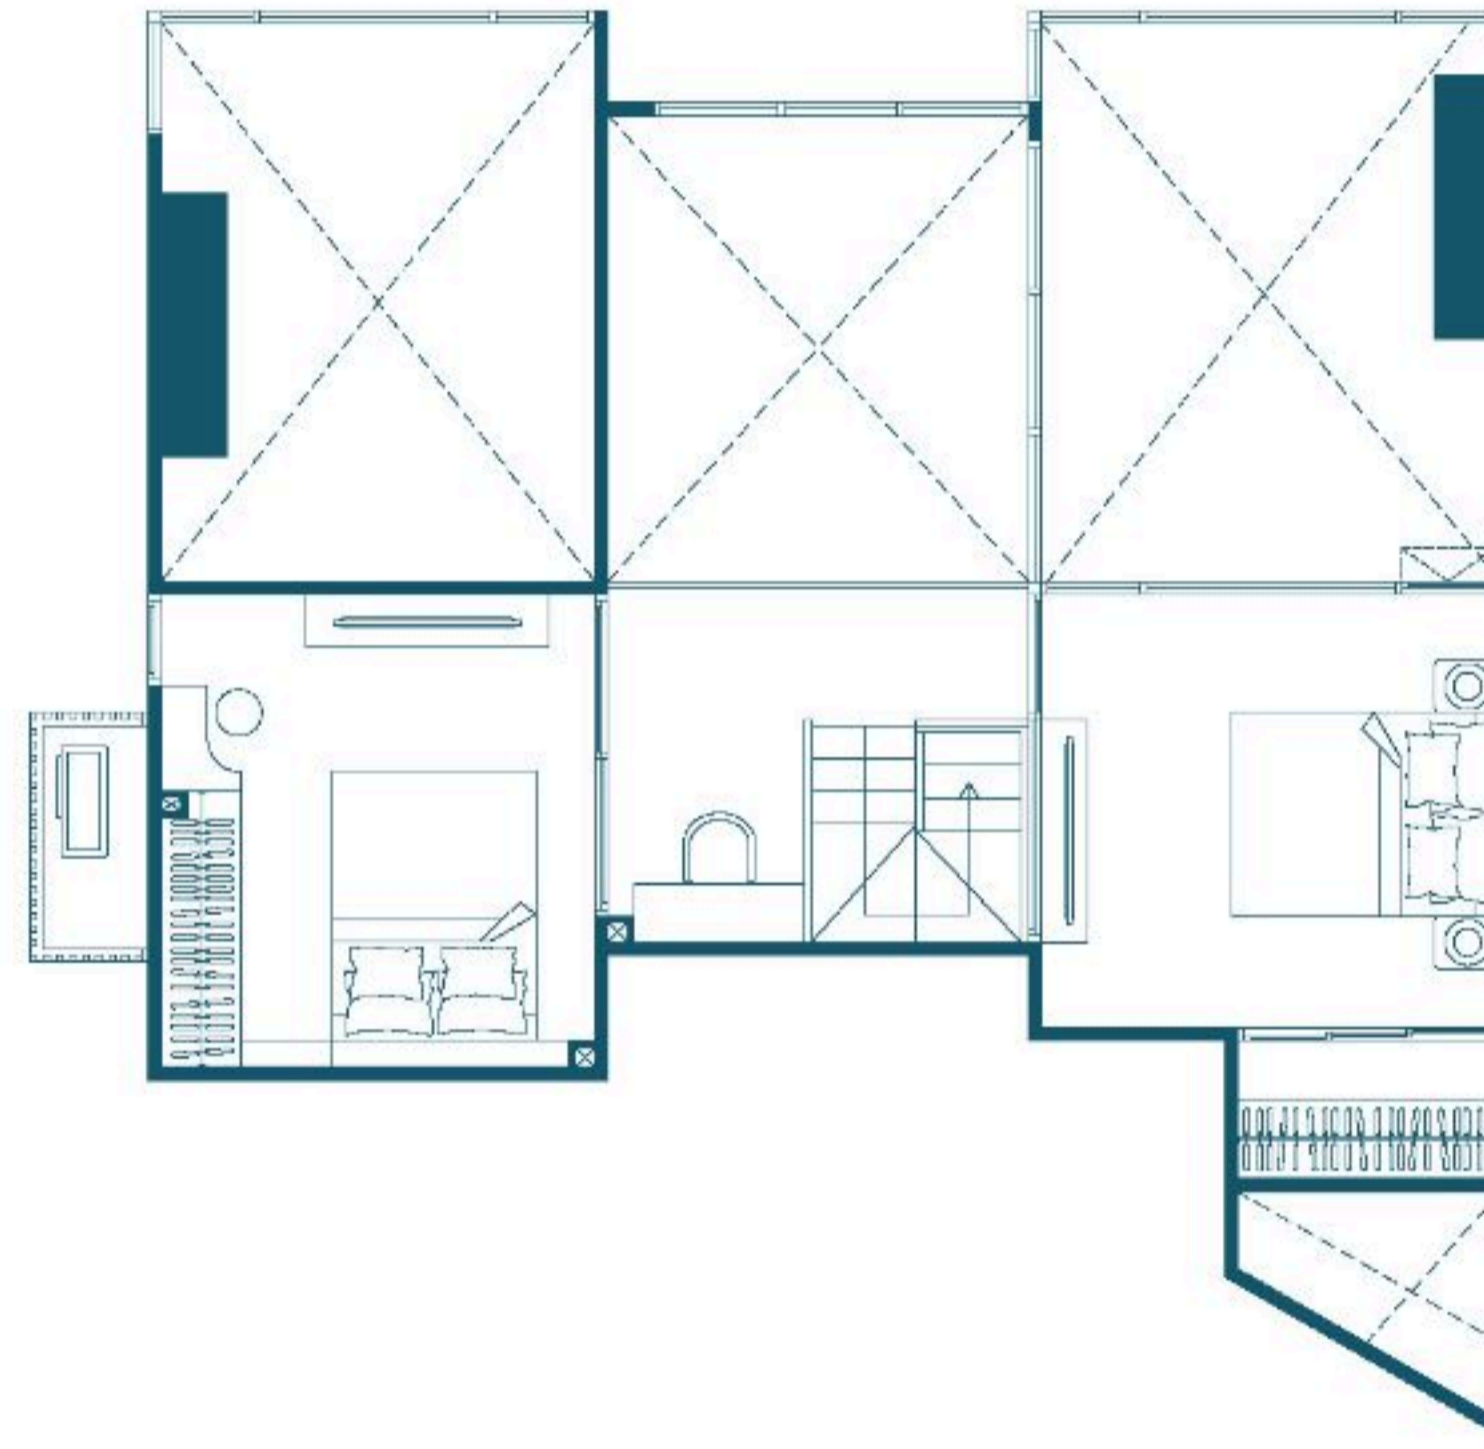


UPPER 32.20 SQ.M

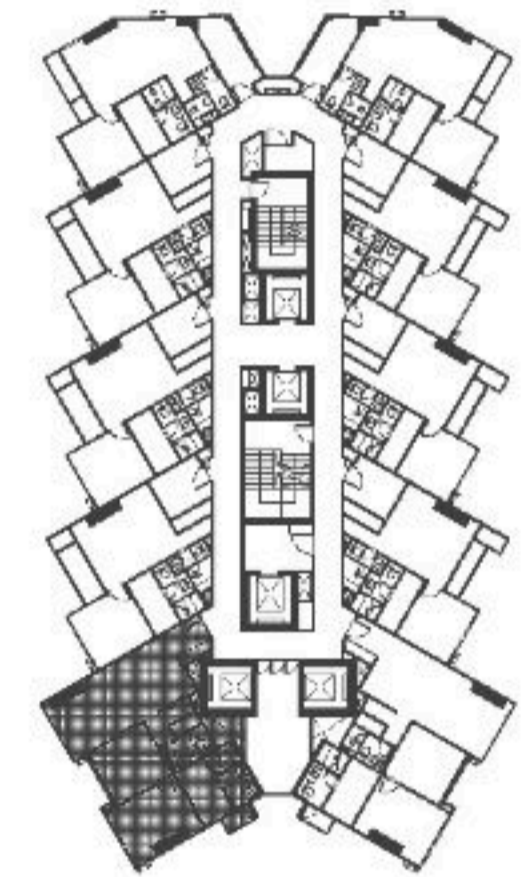


**KEY PLAN BUILDING B
05
TYPE D-E2-01
FL.2-9
3 BED ROOM
FURNITURE PLAN**
SCALE 1:50

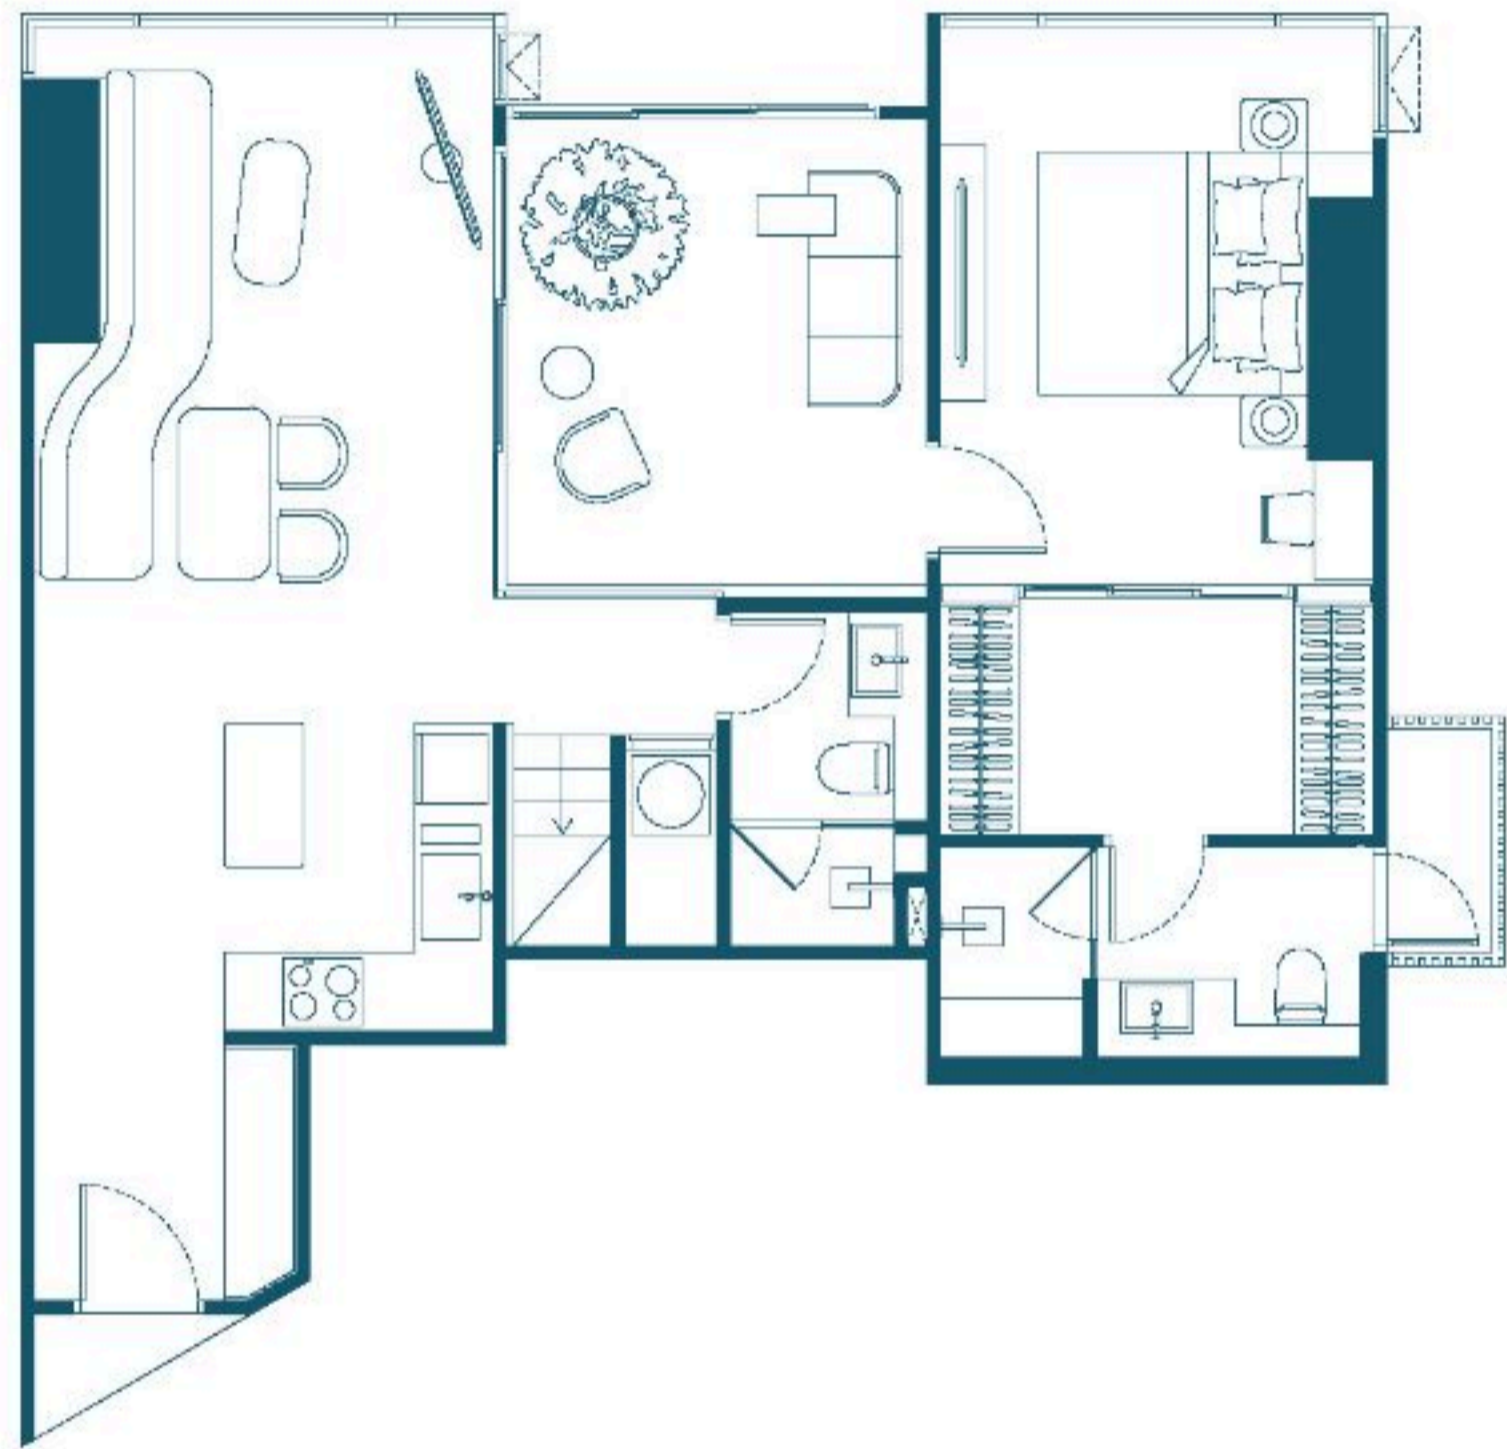

LOWER 77.60 SQ.M

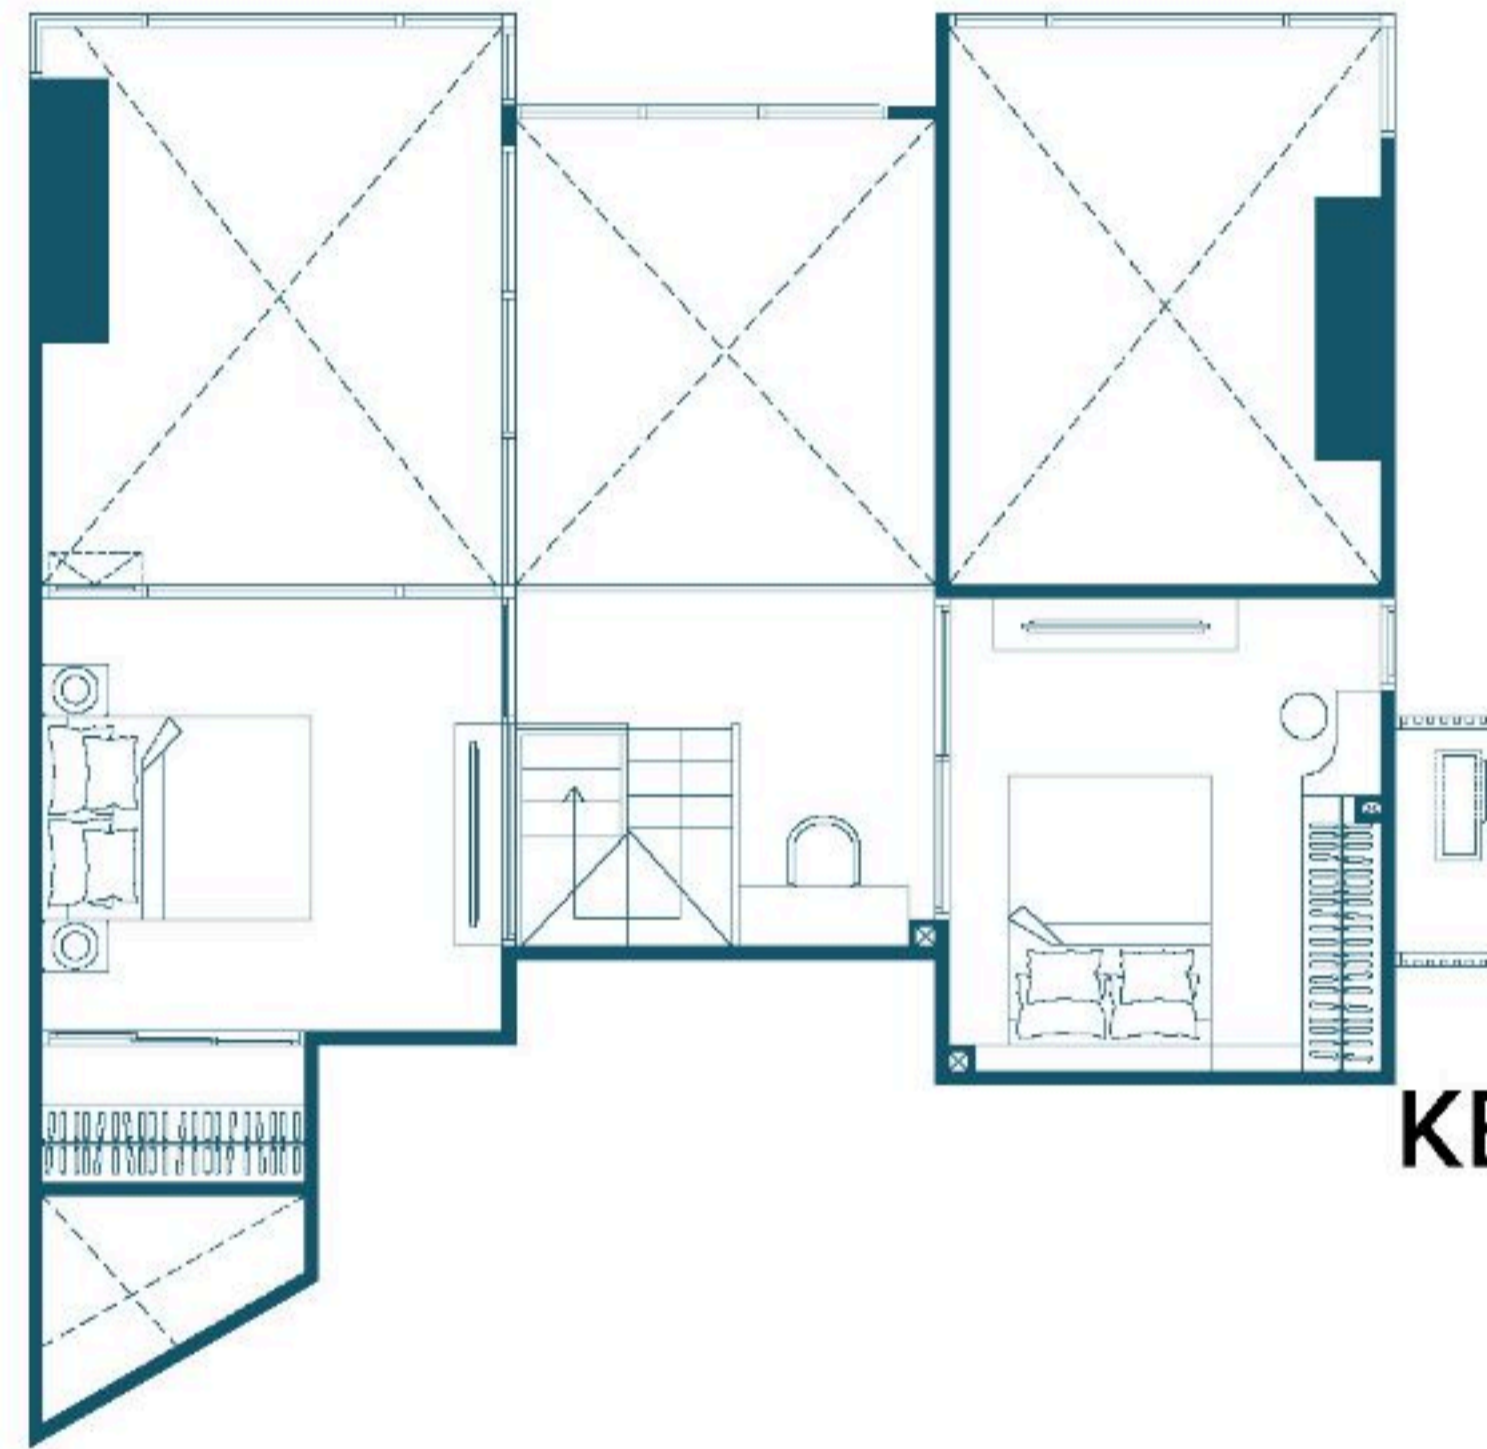

UPPER 32.20 SQ.M

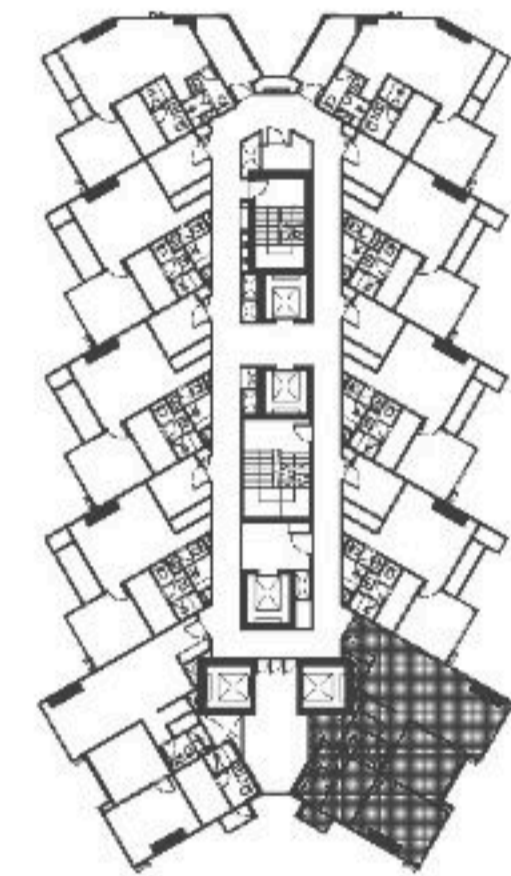

KEY PLAN BUILDING B

06

TYPE D-E2-01M


FL.FL.2-10

3 BED ROOM


FURNITURE PLAN

SCALE


1:50

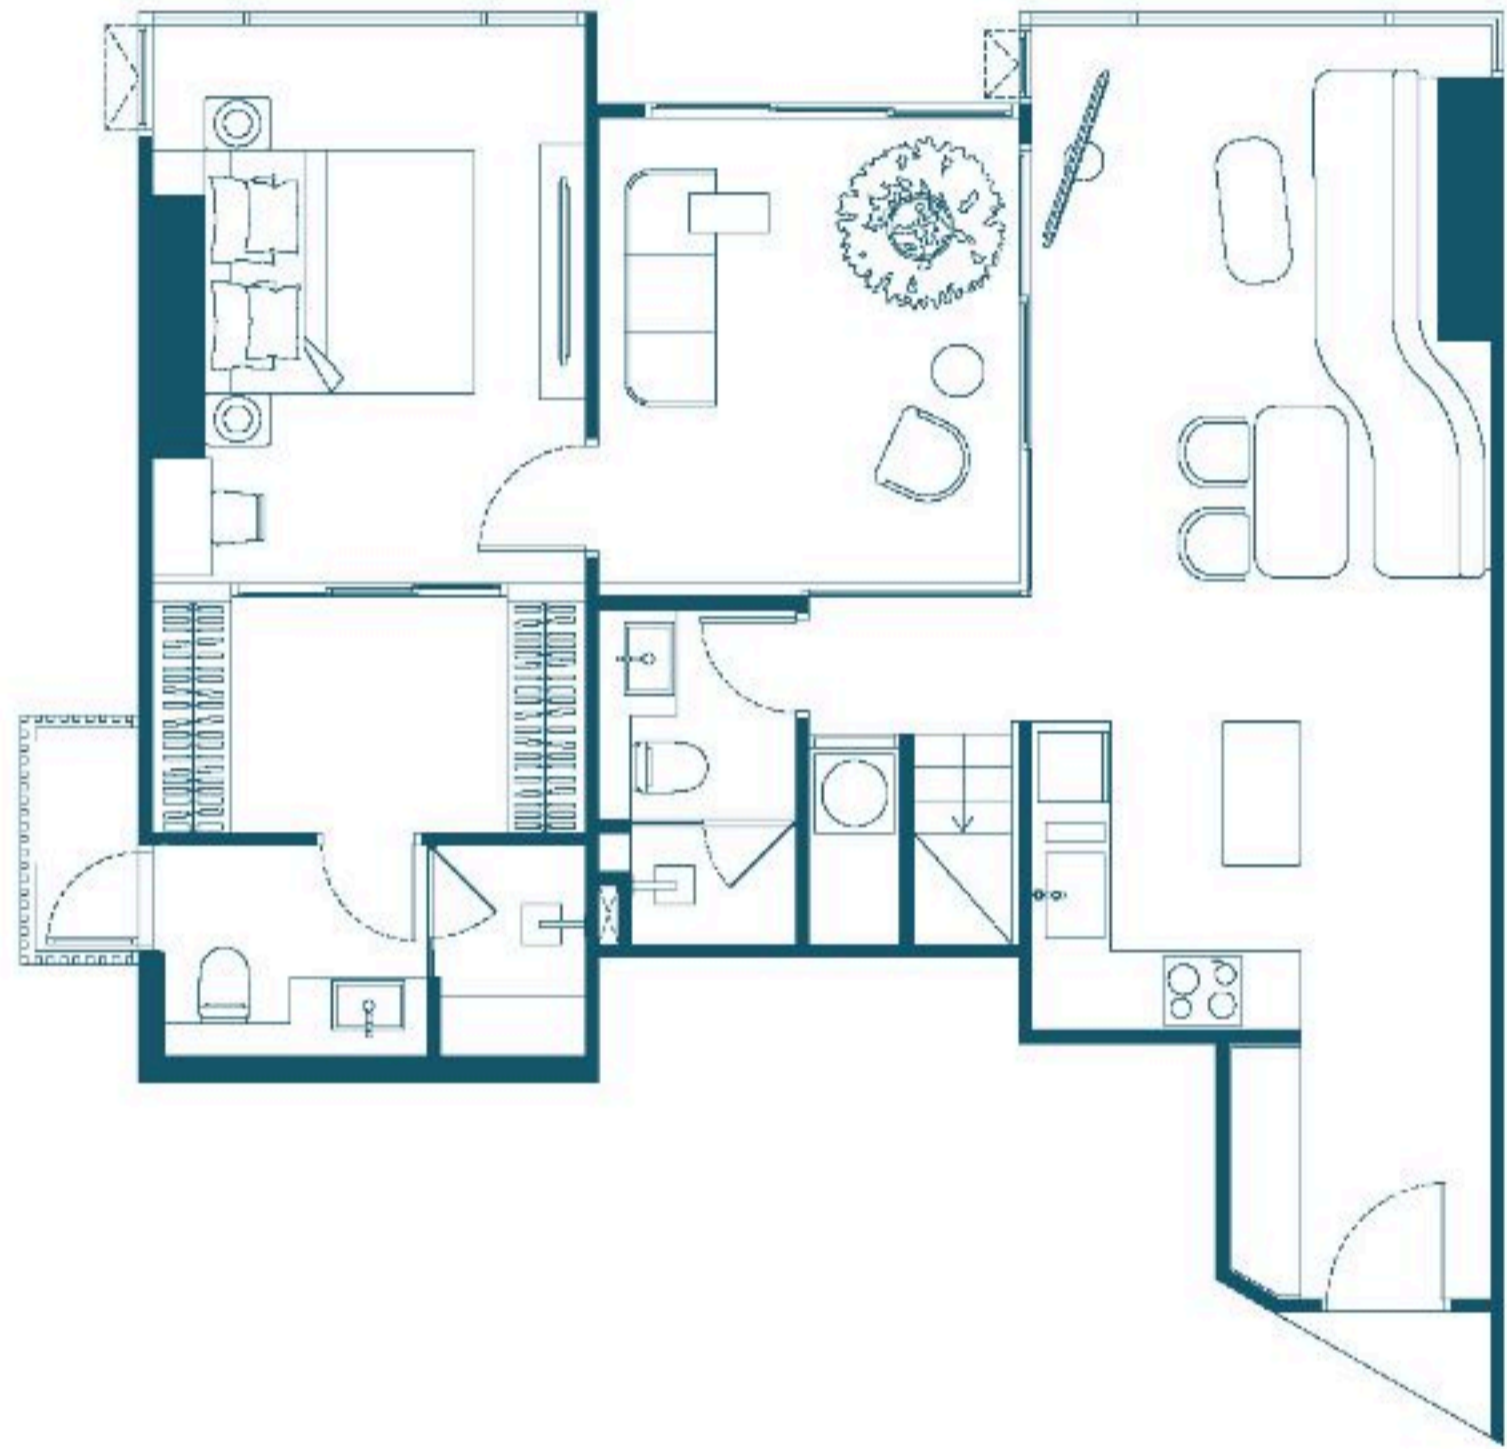

LOWER 78.00 SQ.M

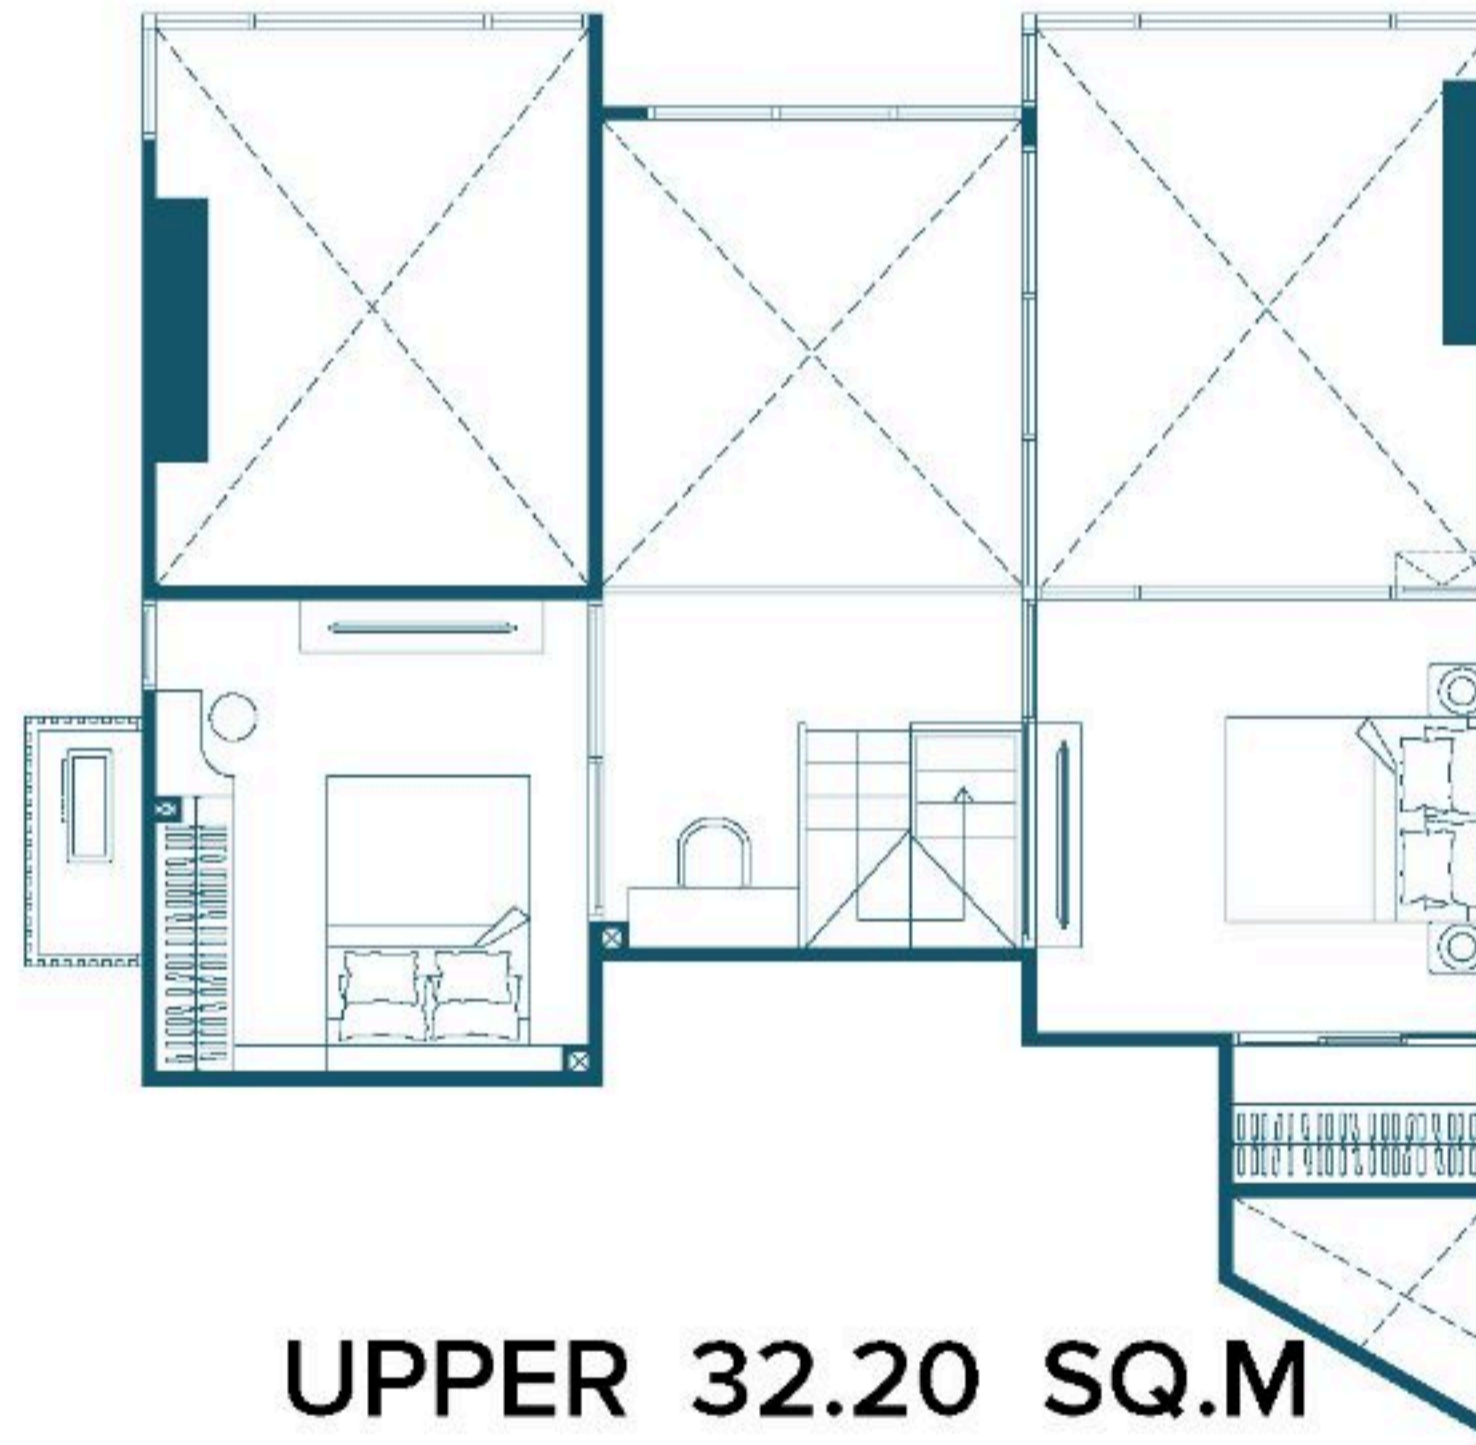


UPPER 32.20 SQ.M

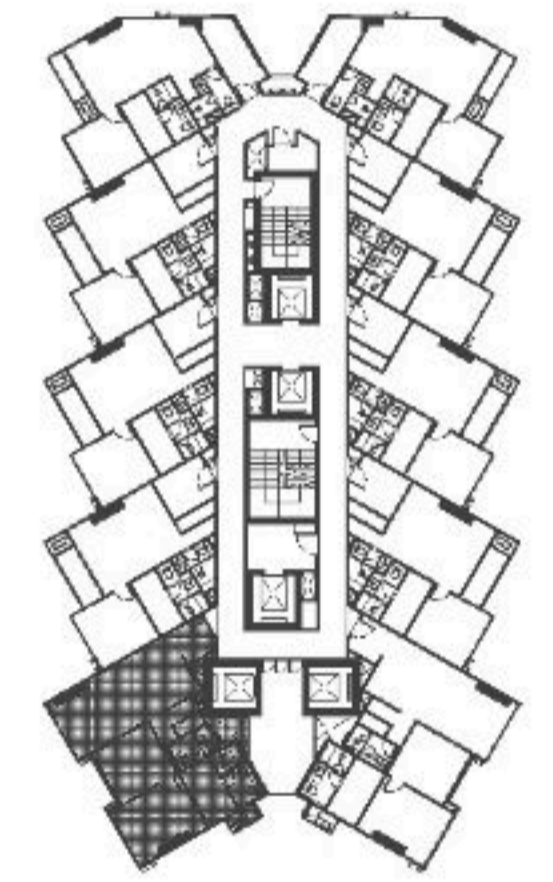


**KEY PLAN BUILDING B
05
TYPE D-E2-02
FL.11-17
3 BED ROOM
FURNITURE PLAN**
SCALE 1:50



LOWER 61.10 SQ.M

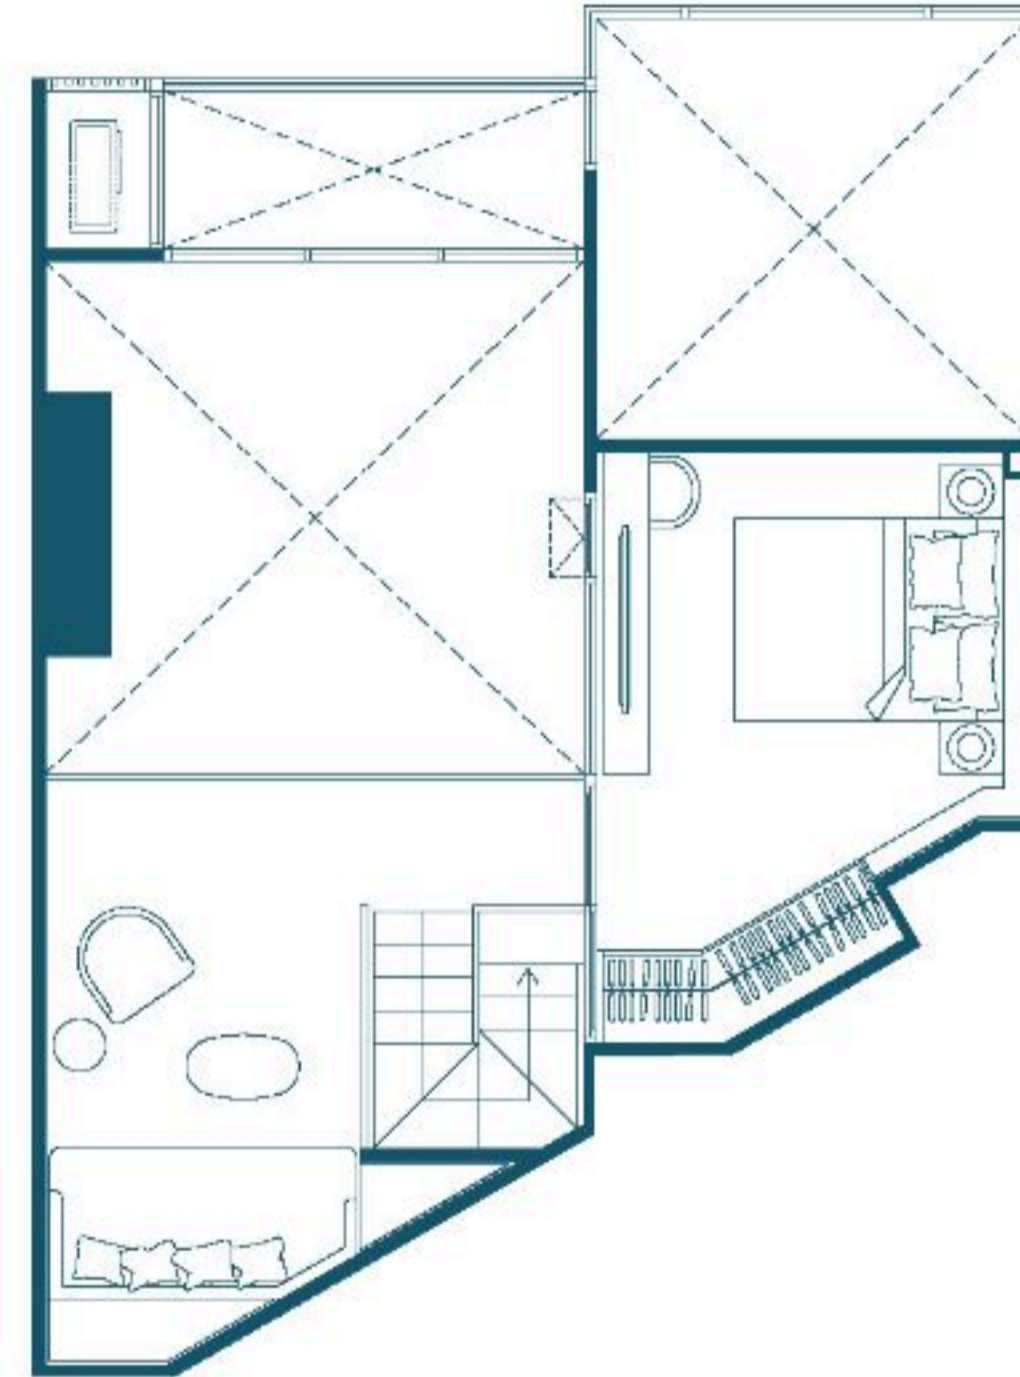


UPPER 25.40 SQ.M

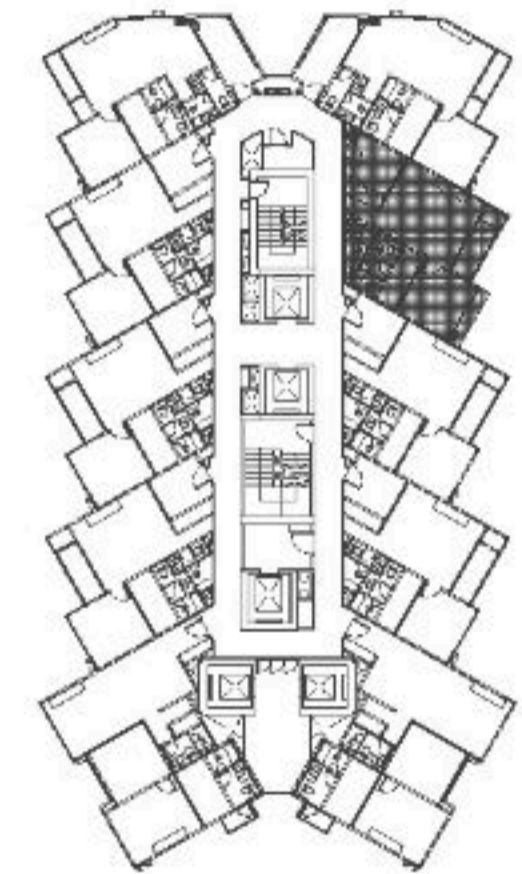


KEY PLAN BUILDING B

09
TYPE D-C1-05 FL.2
2 BED ROOM
FURNITURE PLAN


SCALE 1:50

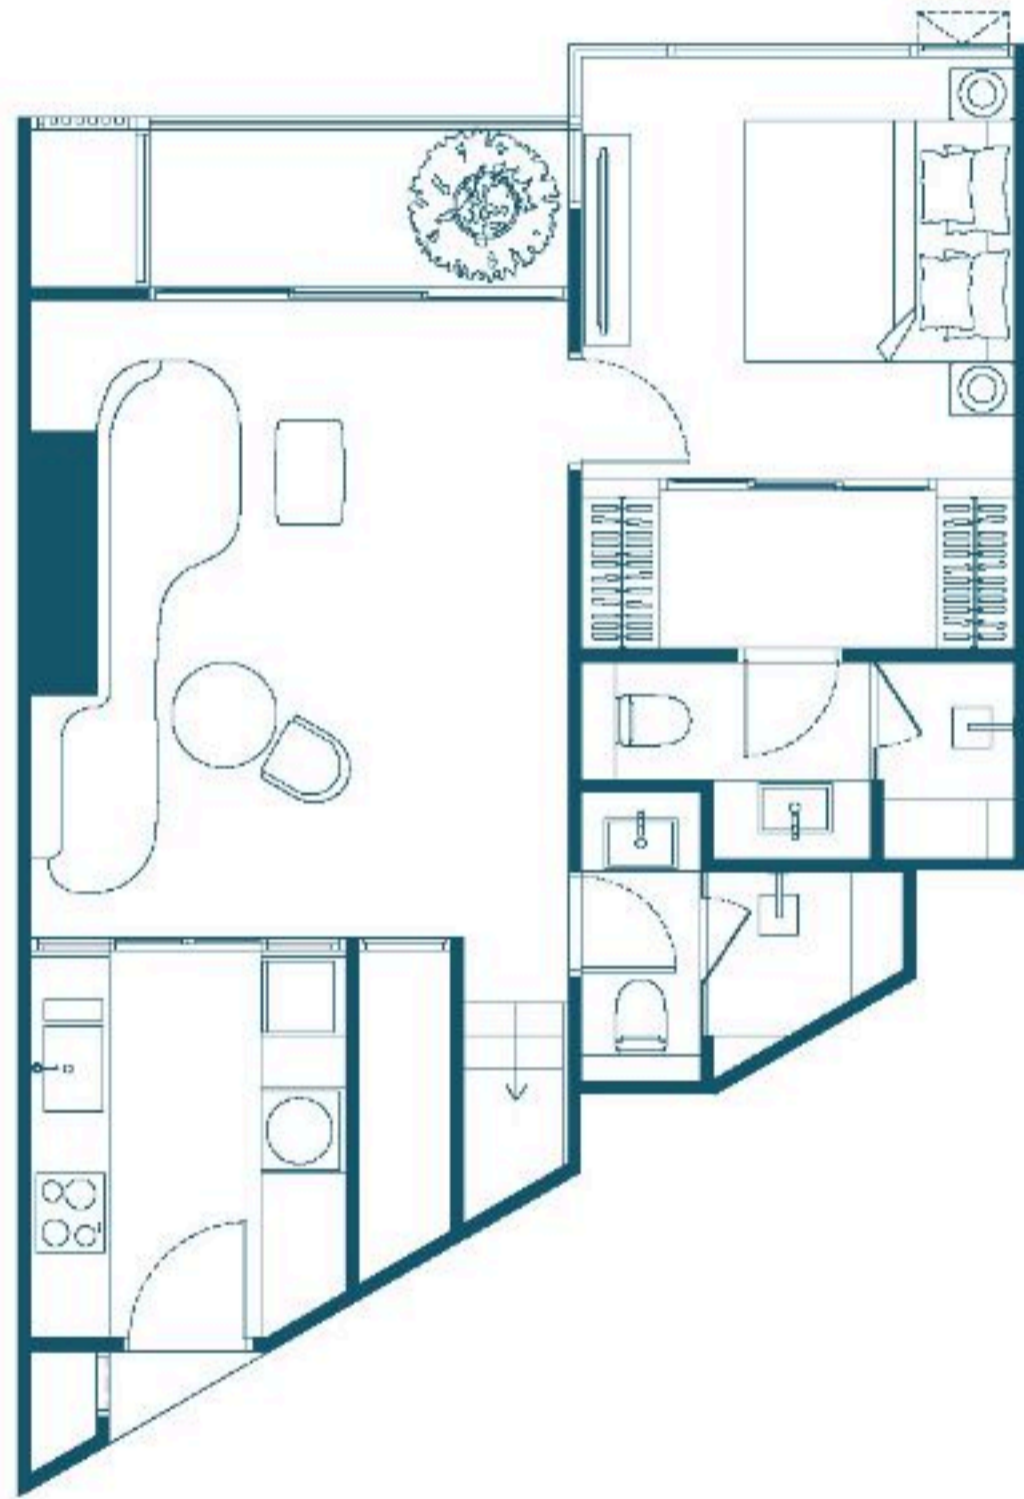

LOWER 61.10 SQ.M

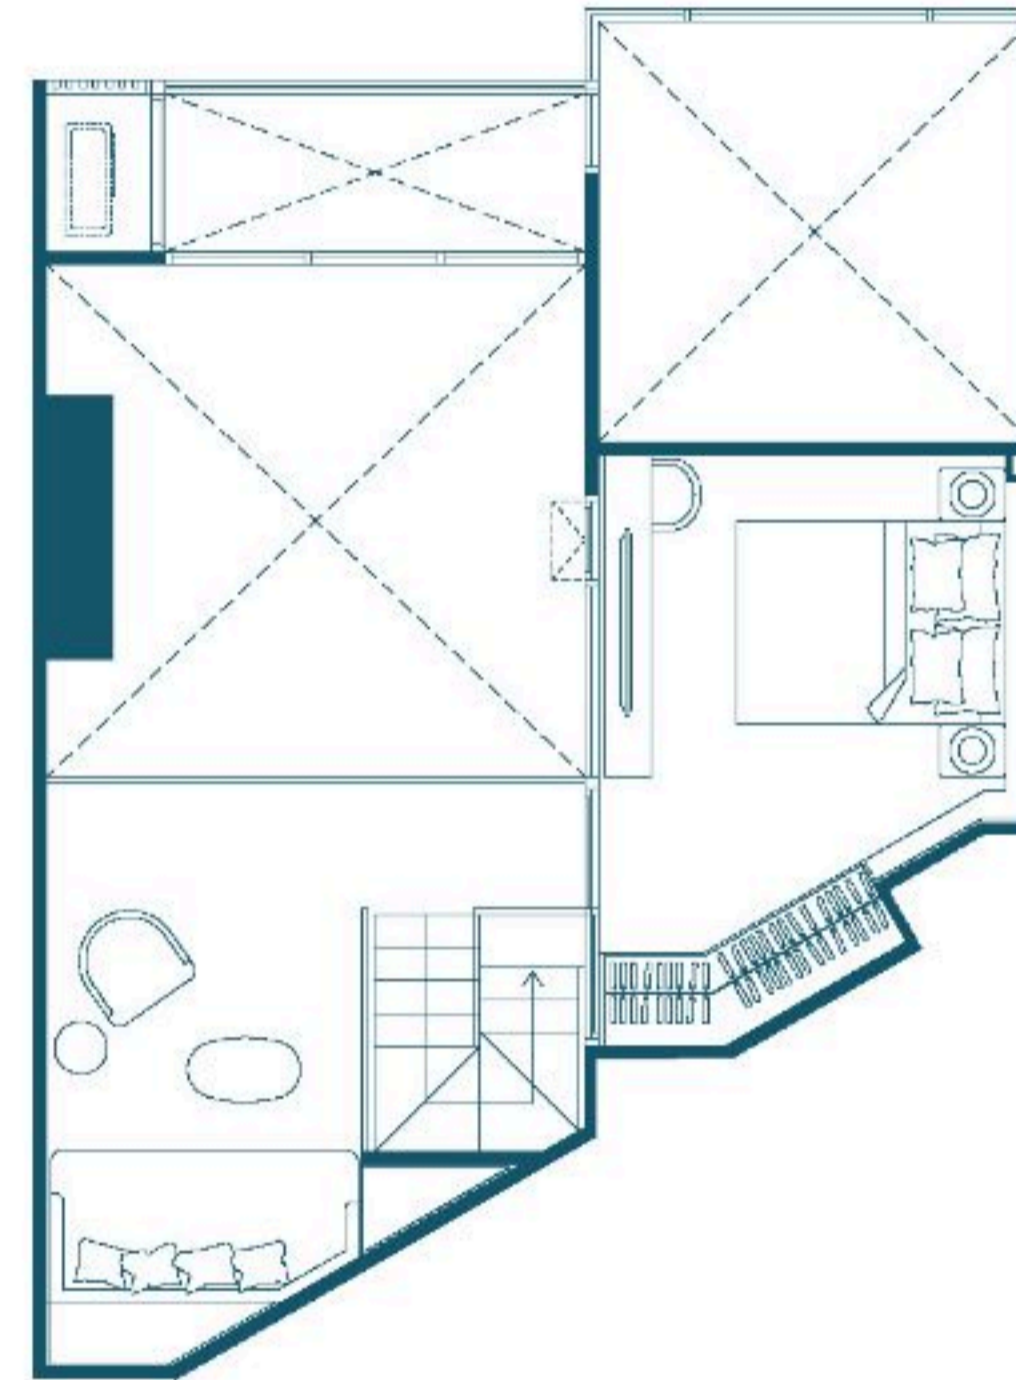


UPPER 25.40 SQ.M

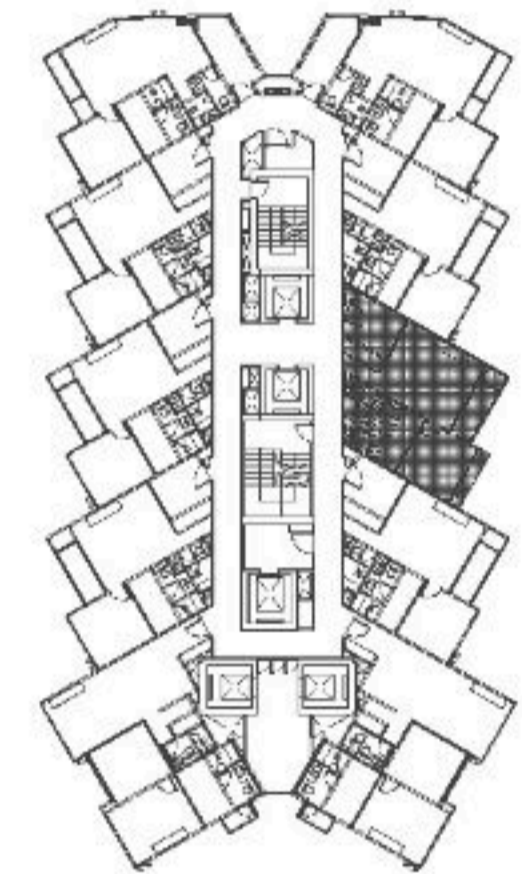


KEY PLAN BUILDING B

08
TYPE D-C1-06 FL.2
2 BED ROOM
FURNITURE PLAN


SCALE 1:50

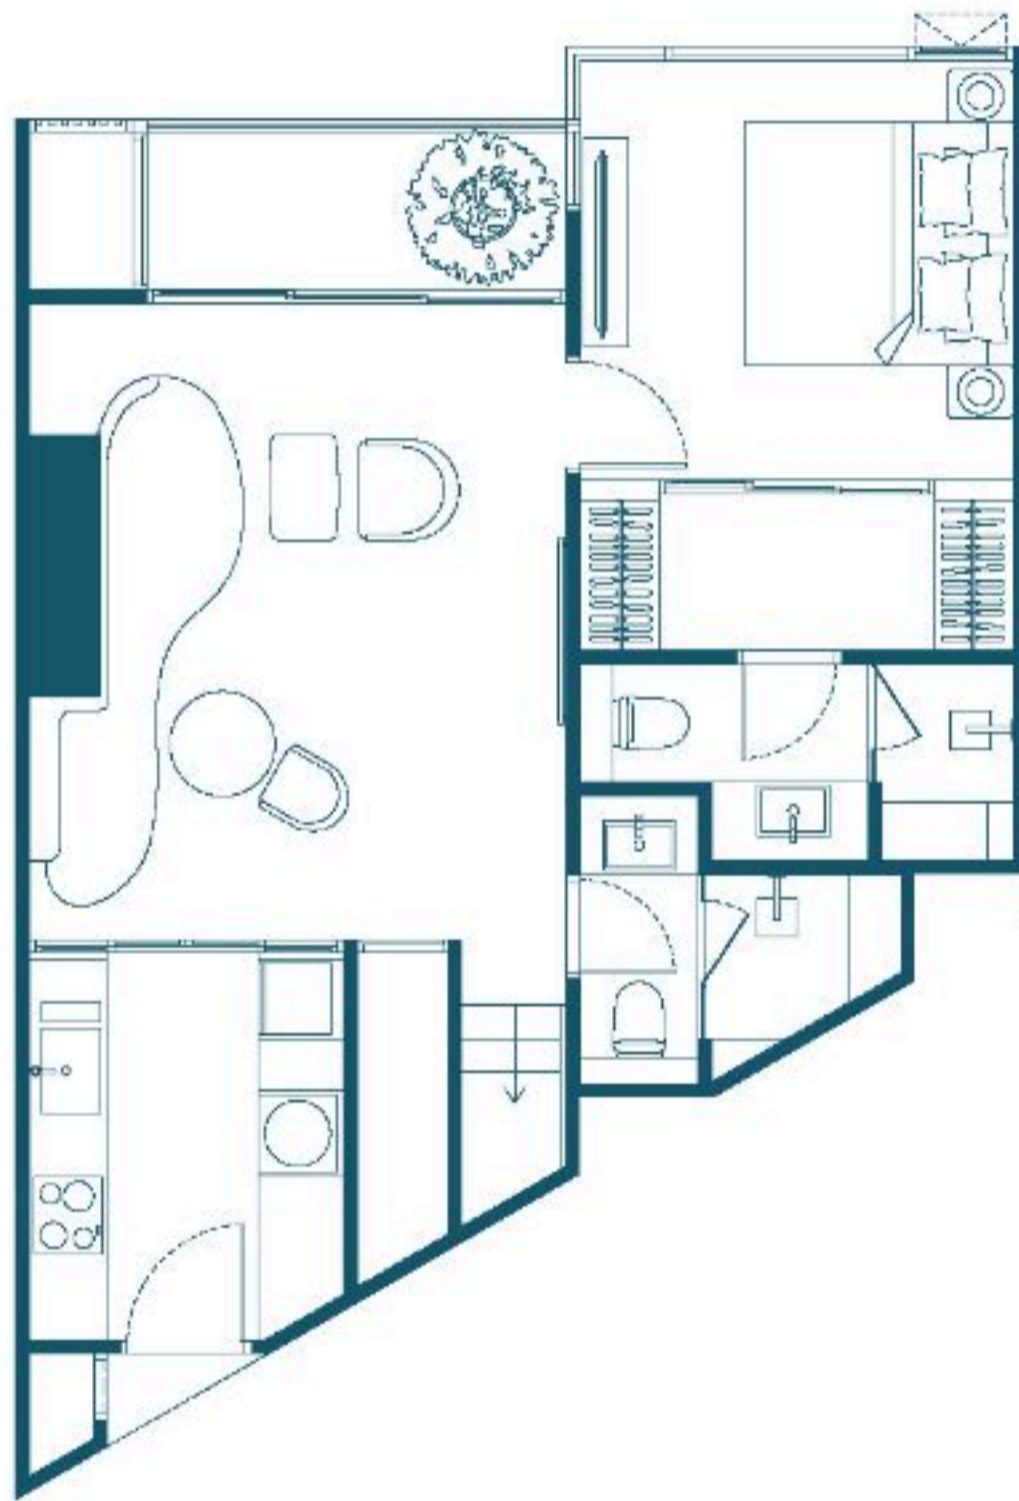

LOWER 61.00 SQ.M

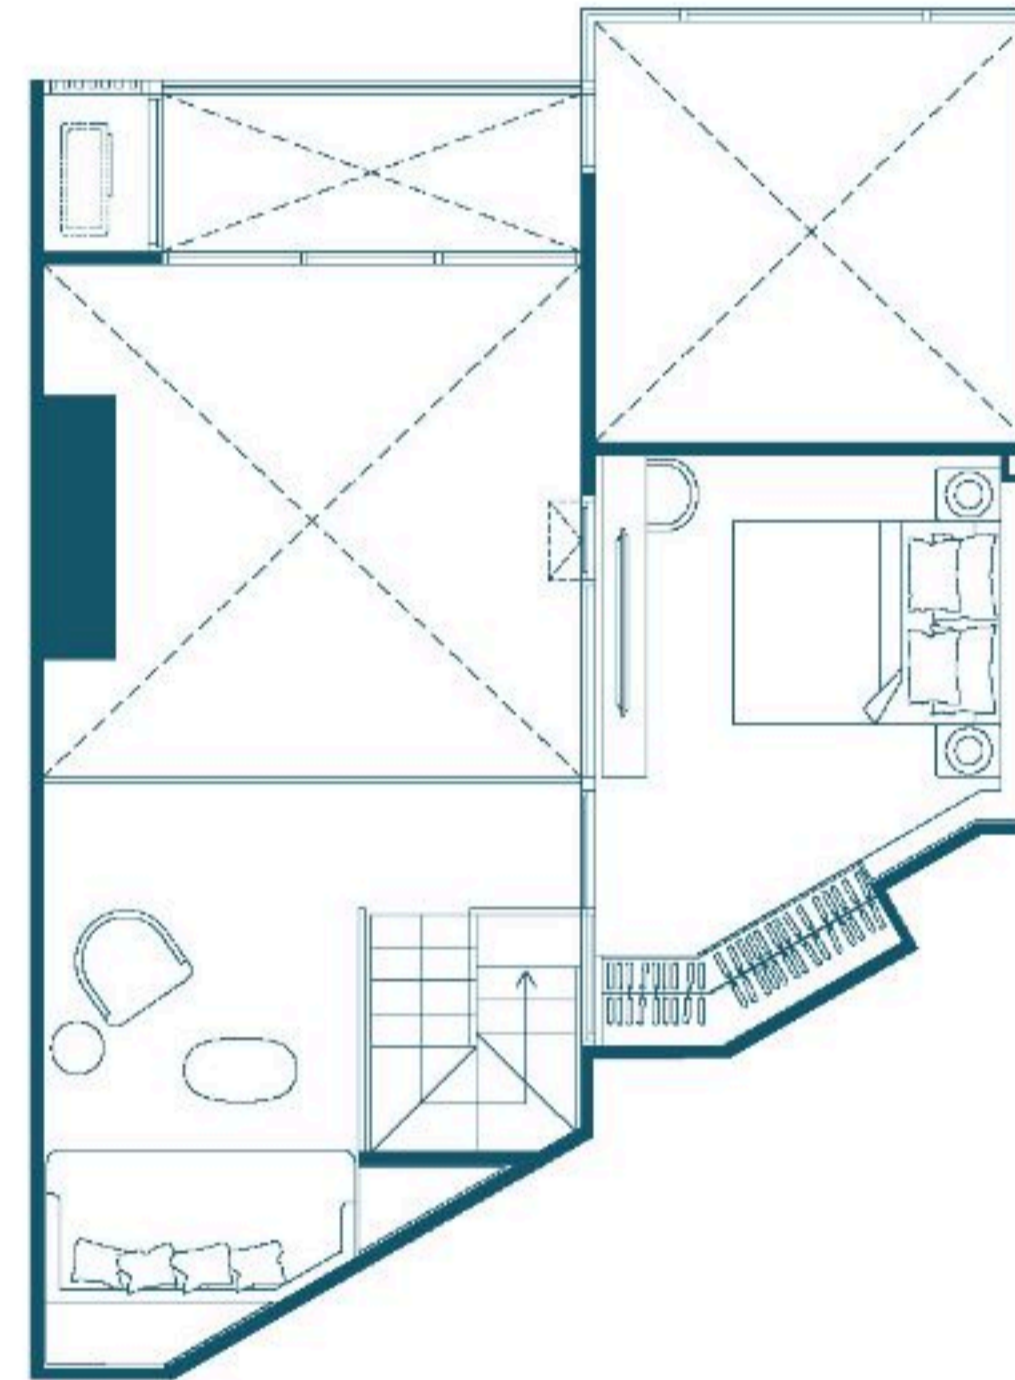

UPPER 25.40 SQ.M

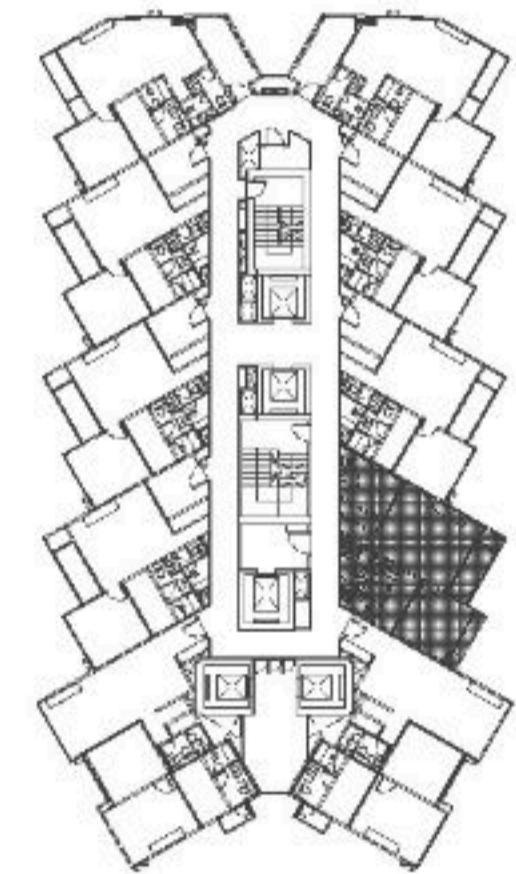


KEY PLAN BUILDING B


07
TYPE D-C1-04 FL.2
2 BED ROOM
FURNITURE PLAN

SCALE 1:50

EXECUTVE SUITE

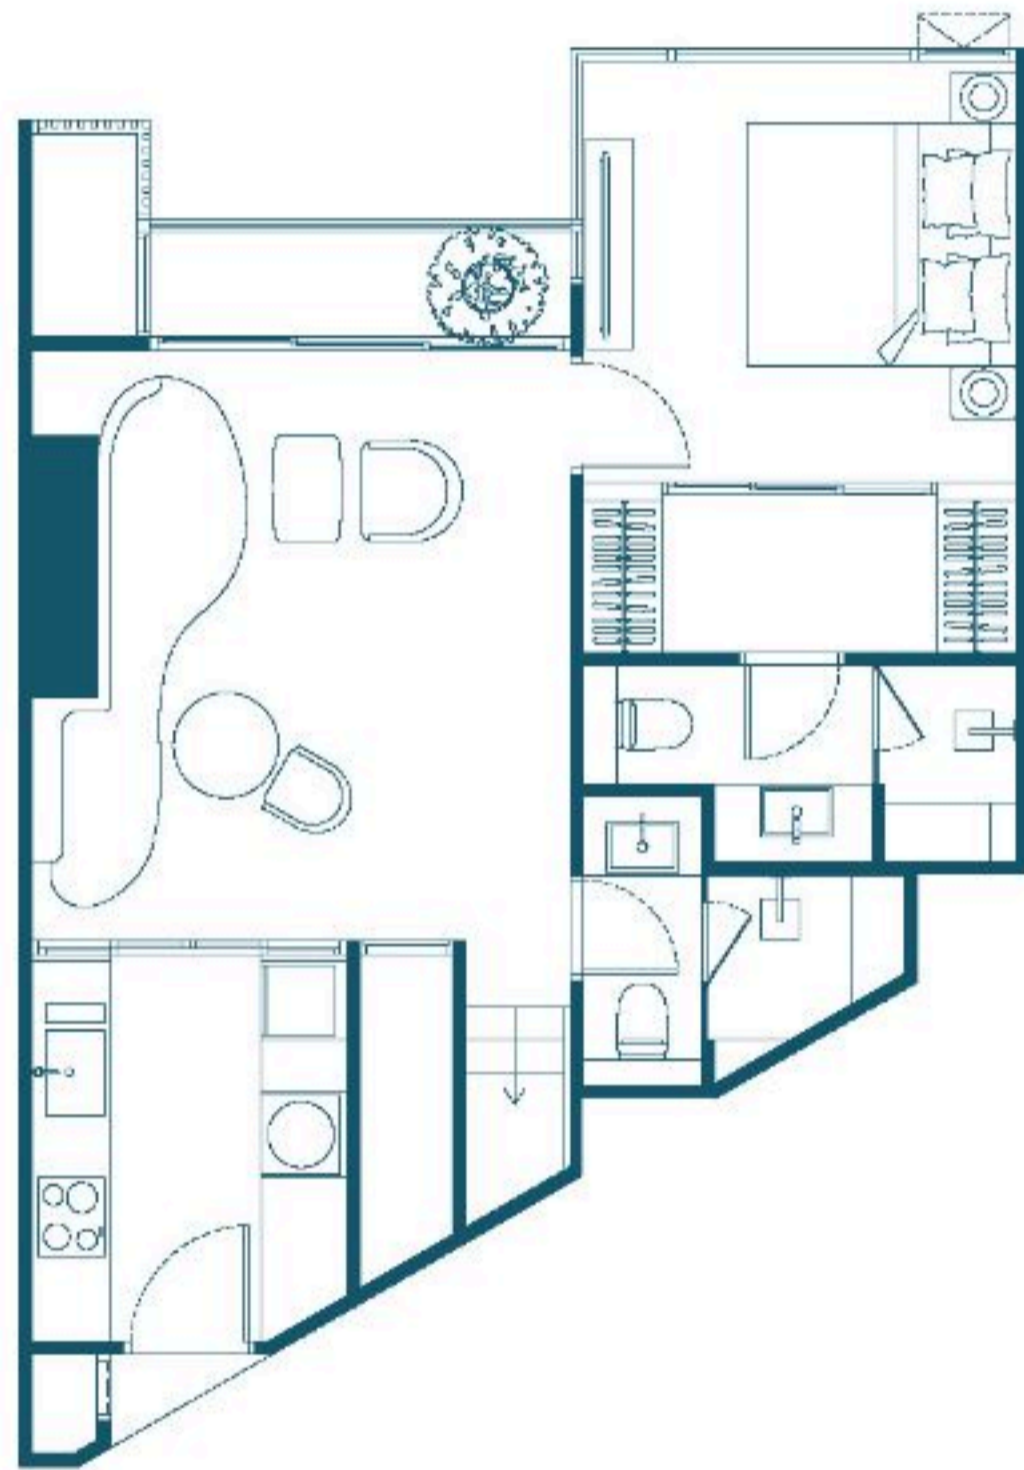

LOWER 58.60 SQ.M

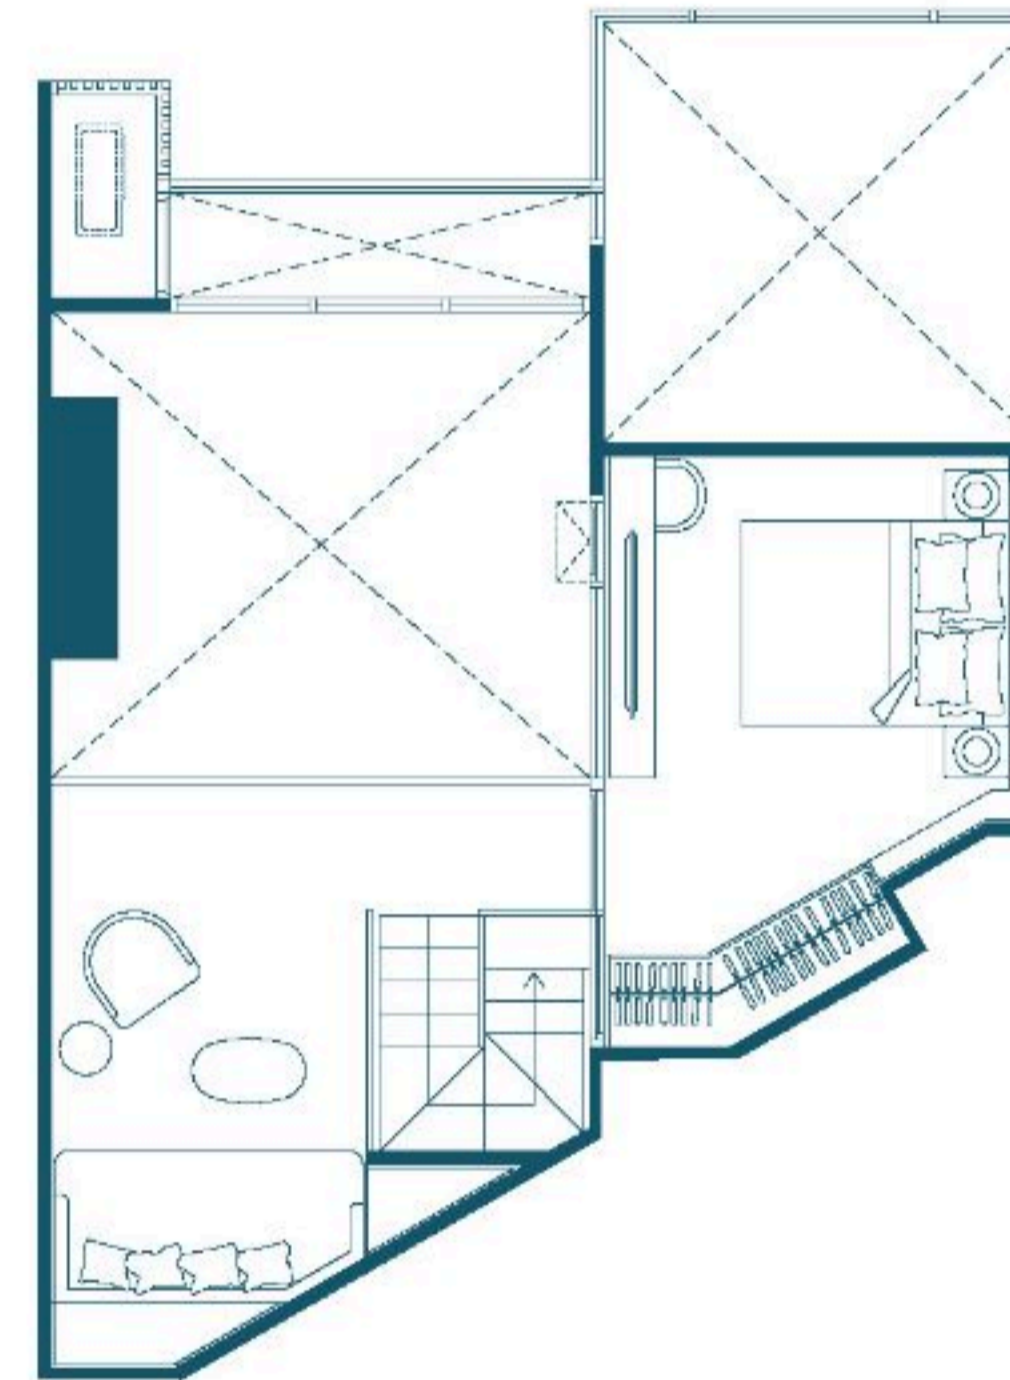

UPPER 25.40 SQ.M


09
TYPE D-C1-02
FL.3-9
2 BED ROOM
FURNITURE PLAN

SCALE 1:50

PREMIER SUITE



LOWER 65.10 SQ.M

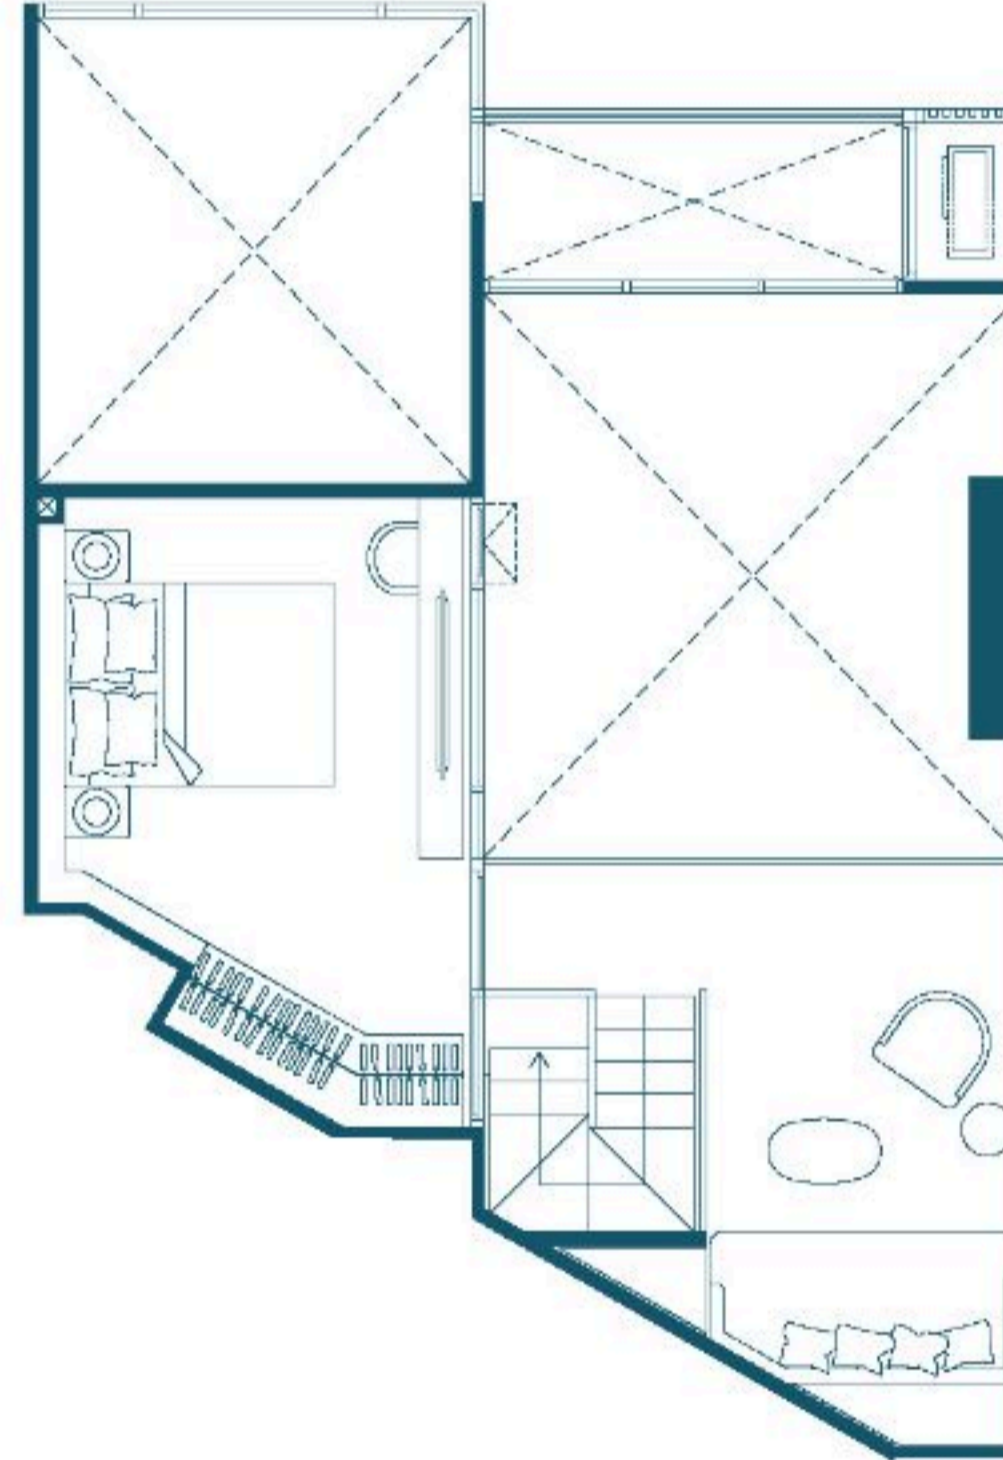


UPPER 26.40 SQ.M

02
TYPE D-C2-08
FL.11-17
2 BED ROOM
FURNITURE PLAN
SCALE 1:50

PREMIER SUITE



LOWER 66.60 SQ.M

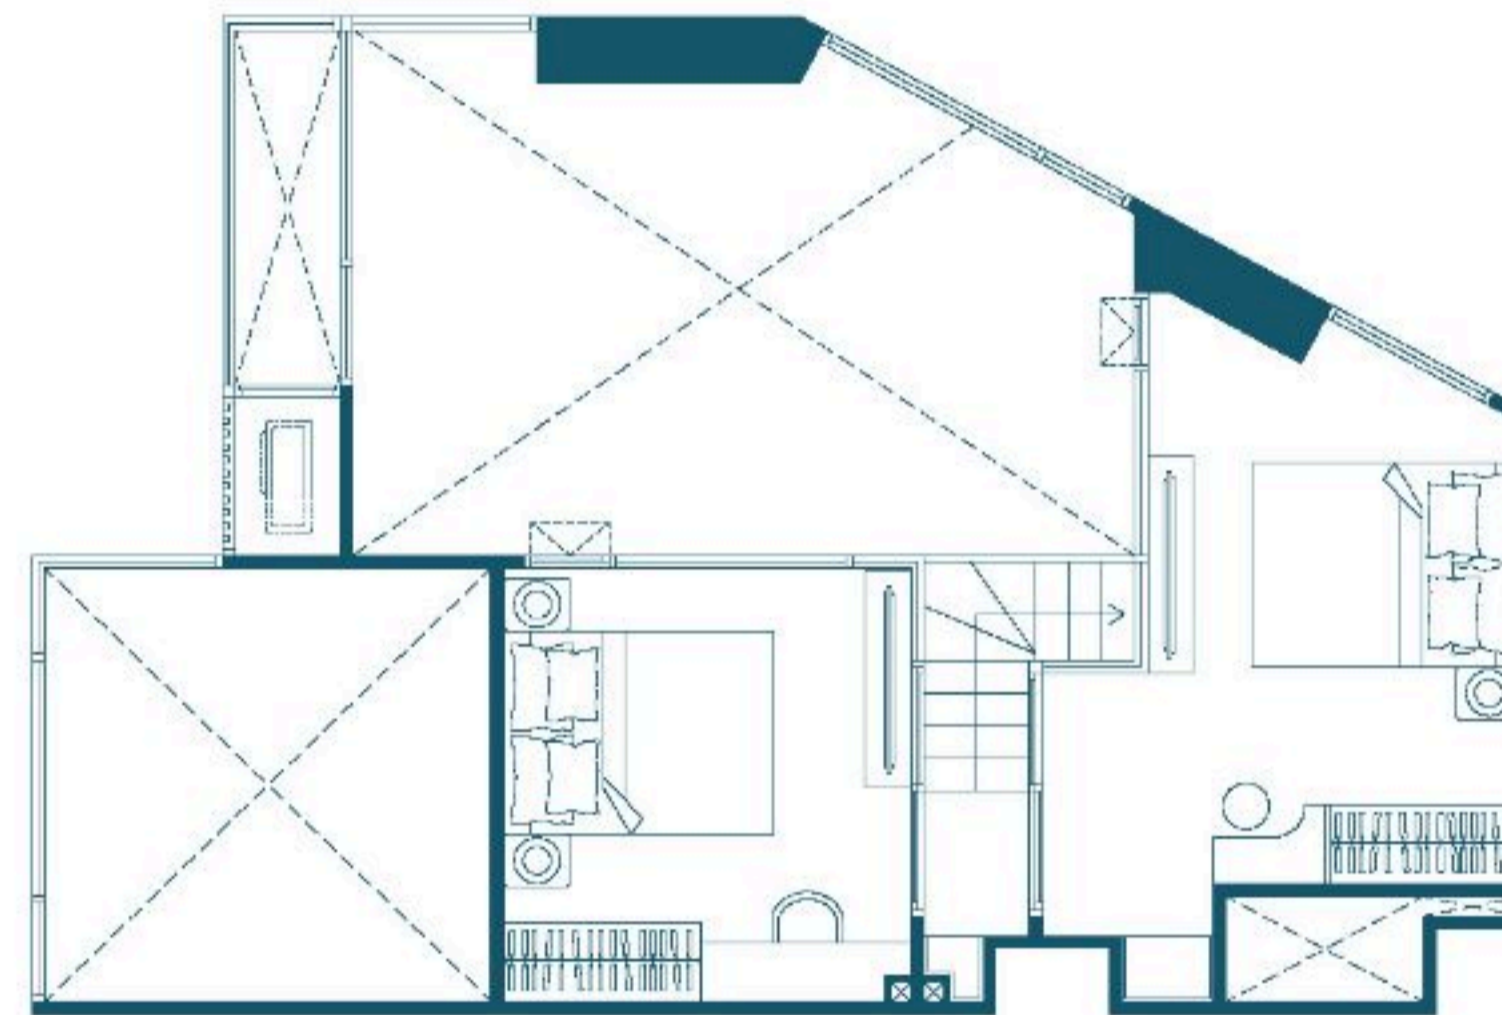


UPPER 25.20 SQ.M


01
TYPE D-E1-01
FL.2-9,11-17
3 BED ROOM
FURNITURE PLAN

SCALE 1:50

ROYAL SUITE

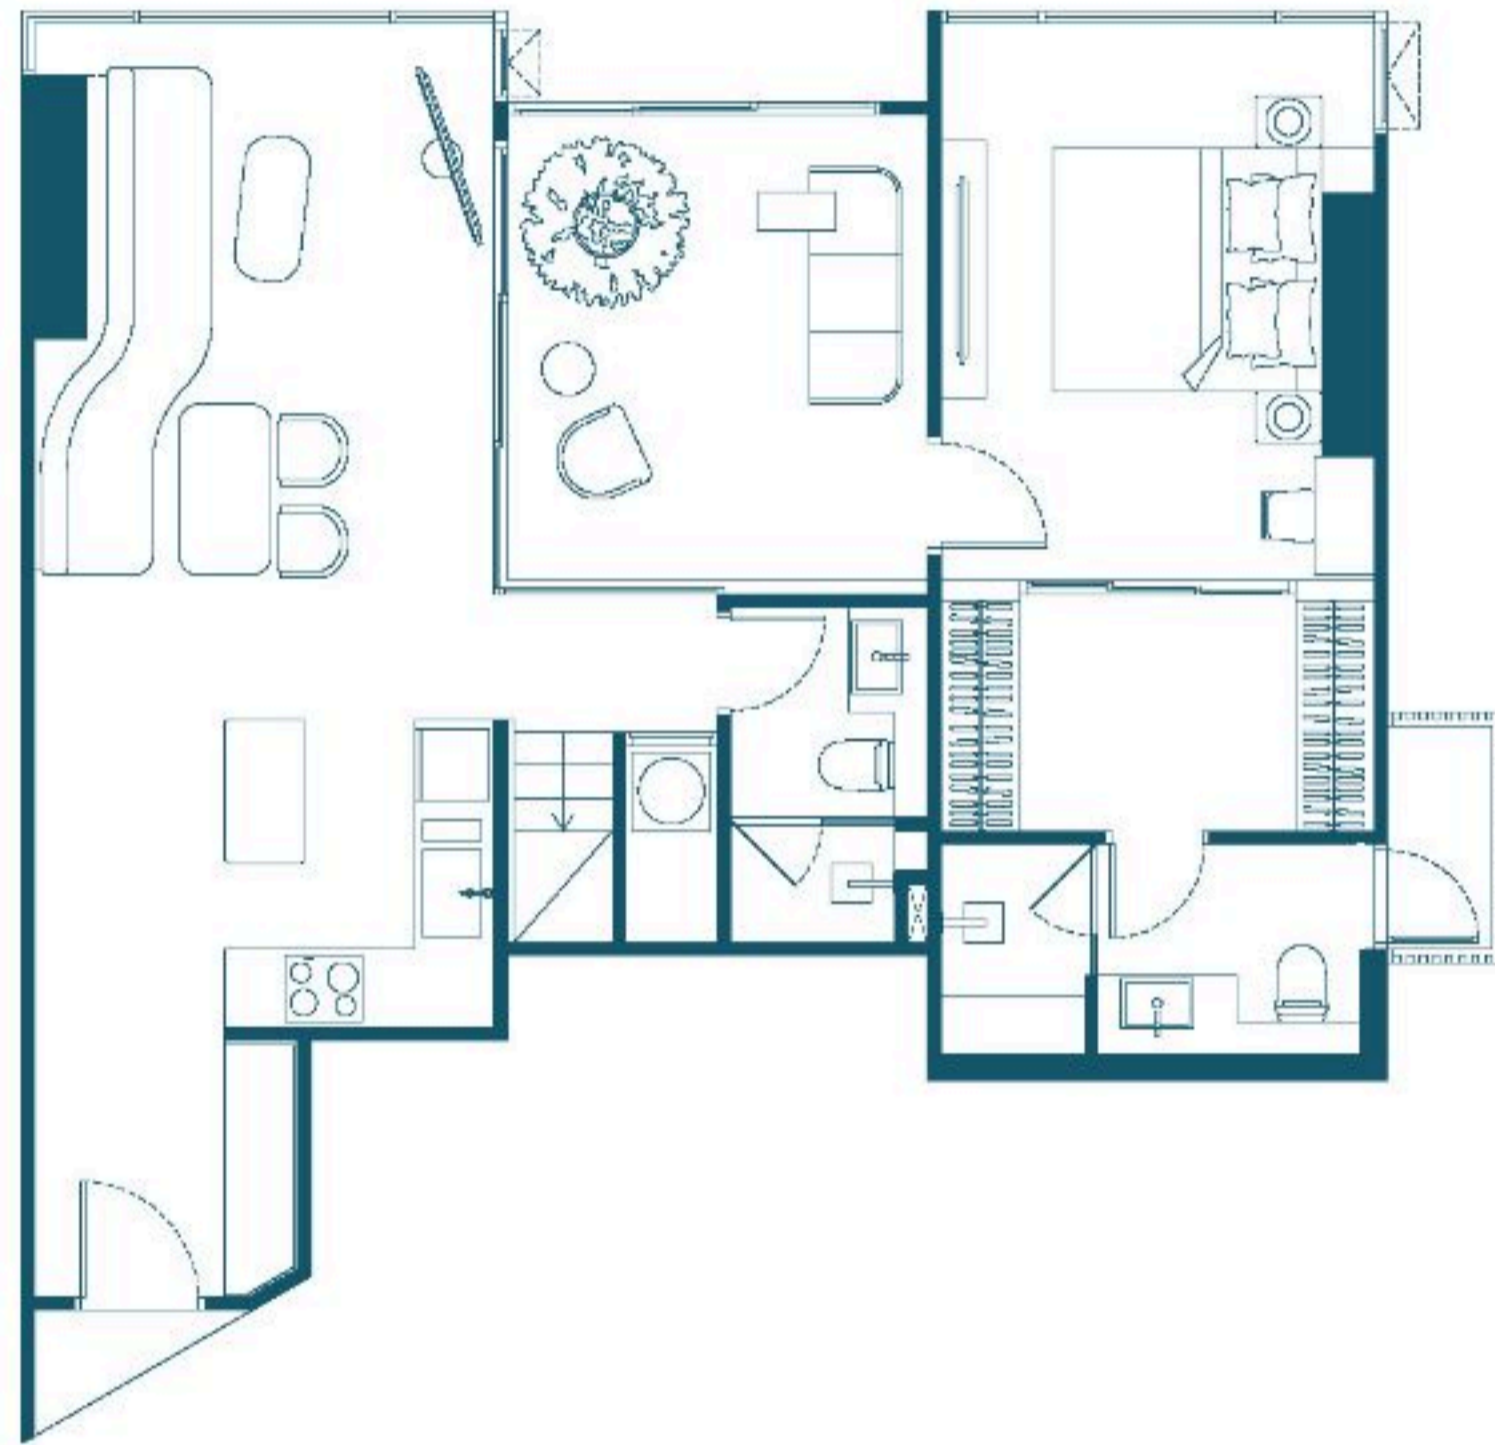

LOWER 78.00 SQ.M

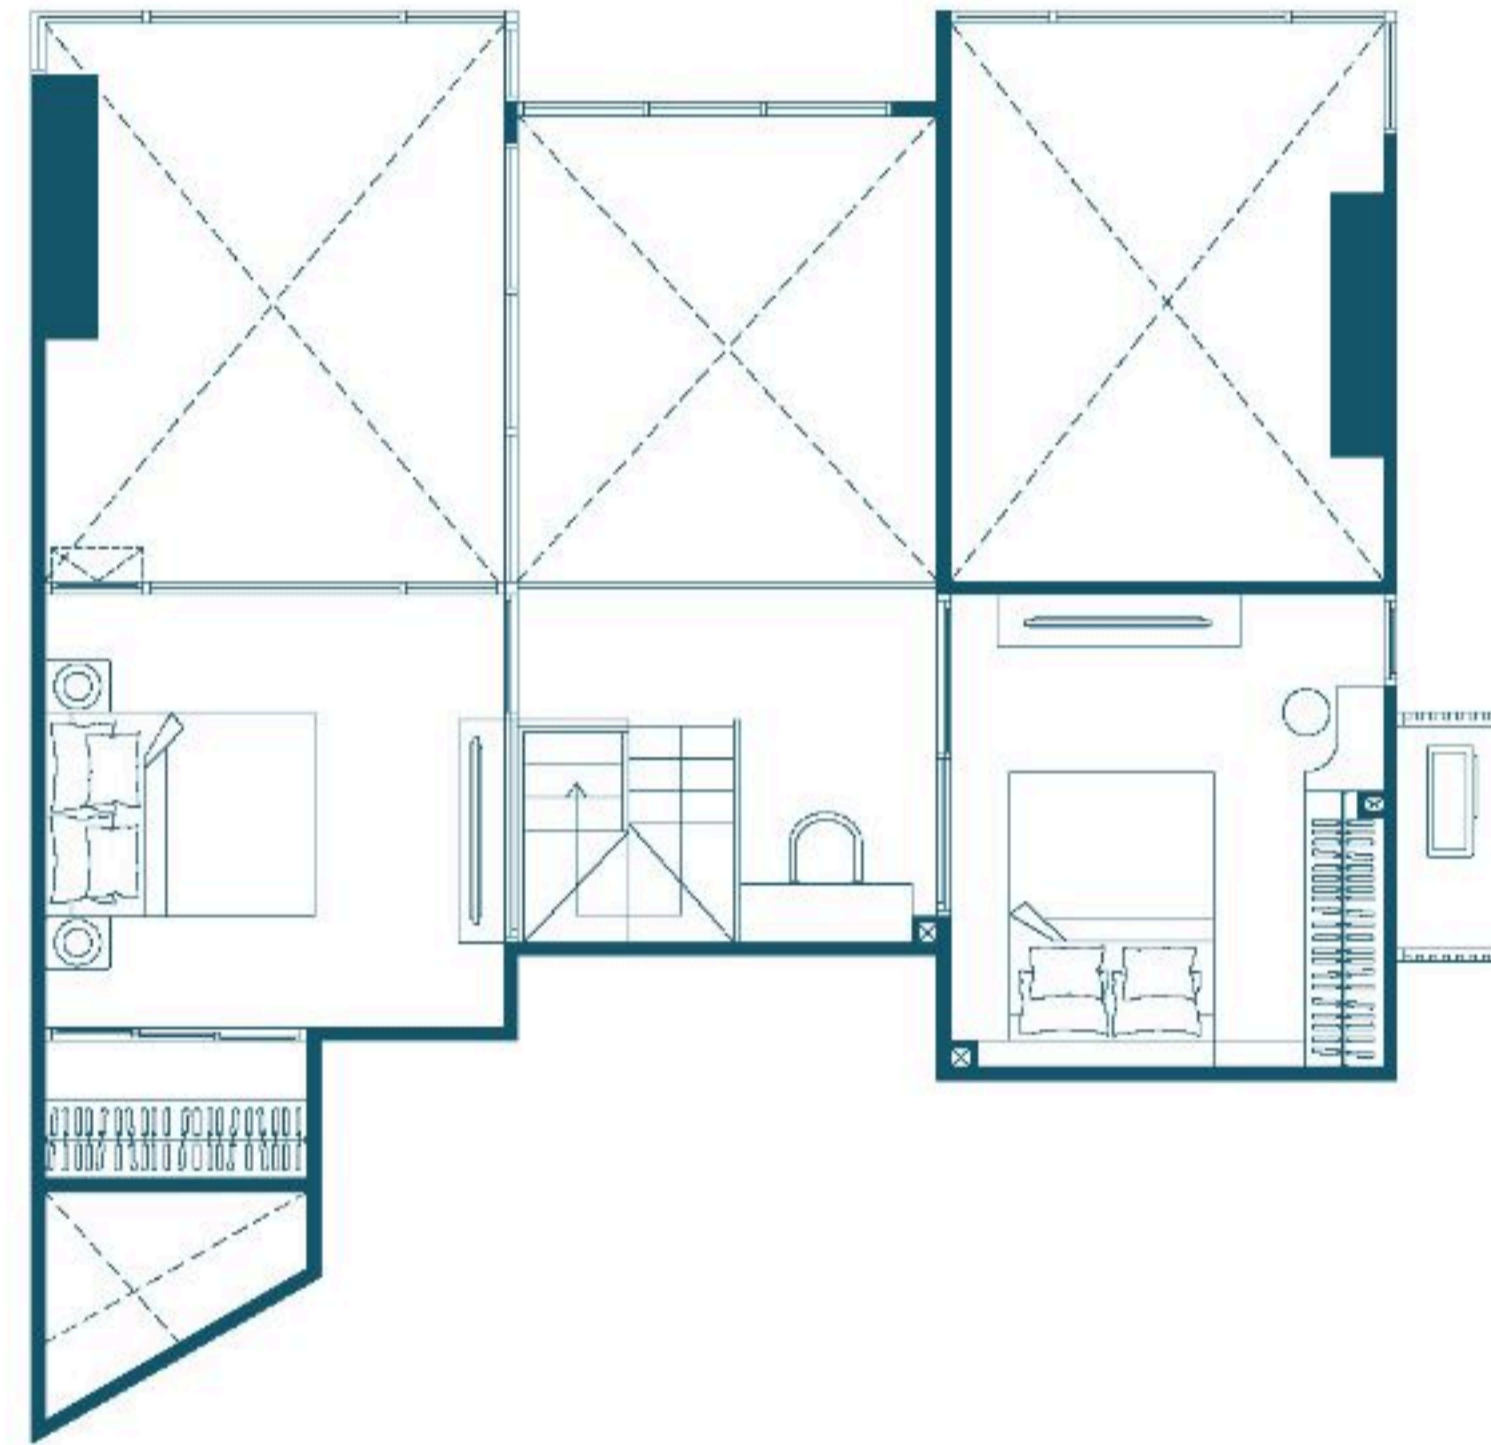

UPPER 32.20 SQ.M

06
TYPE D-E2-02M
FL.11-17
3 BED ROOM
FURNITURE PLAN

SCALE 1:50